
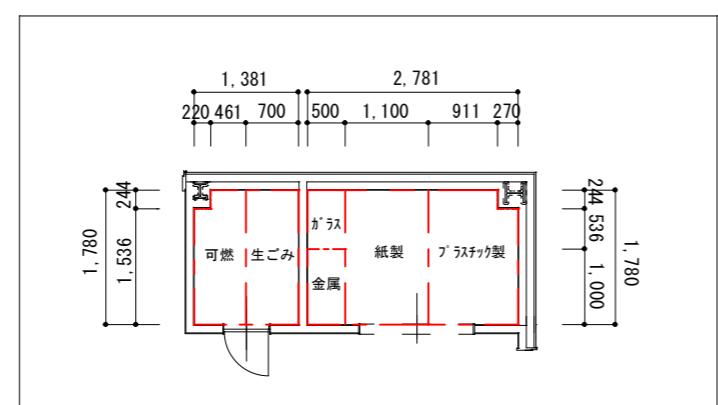


### 図3 建物配置図

S = 1 : 4 0 0

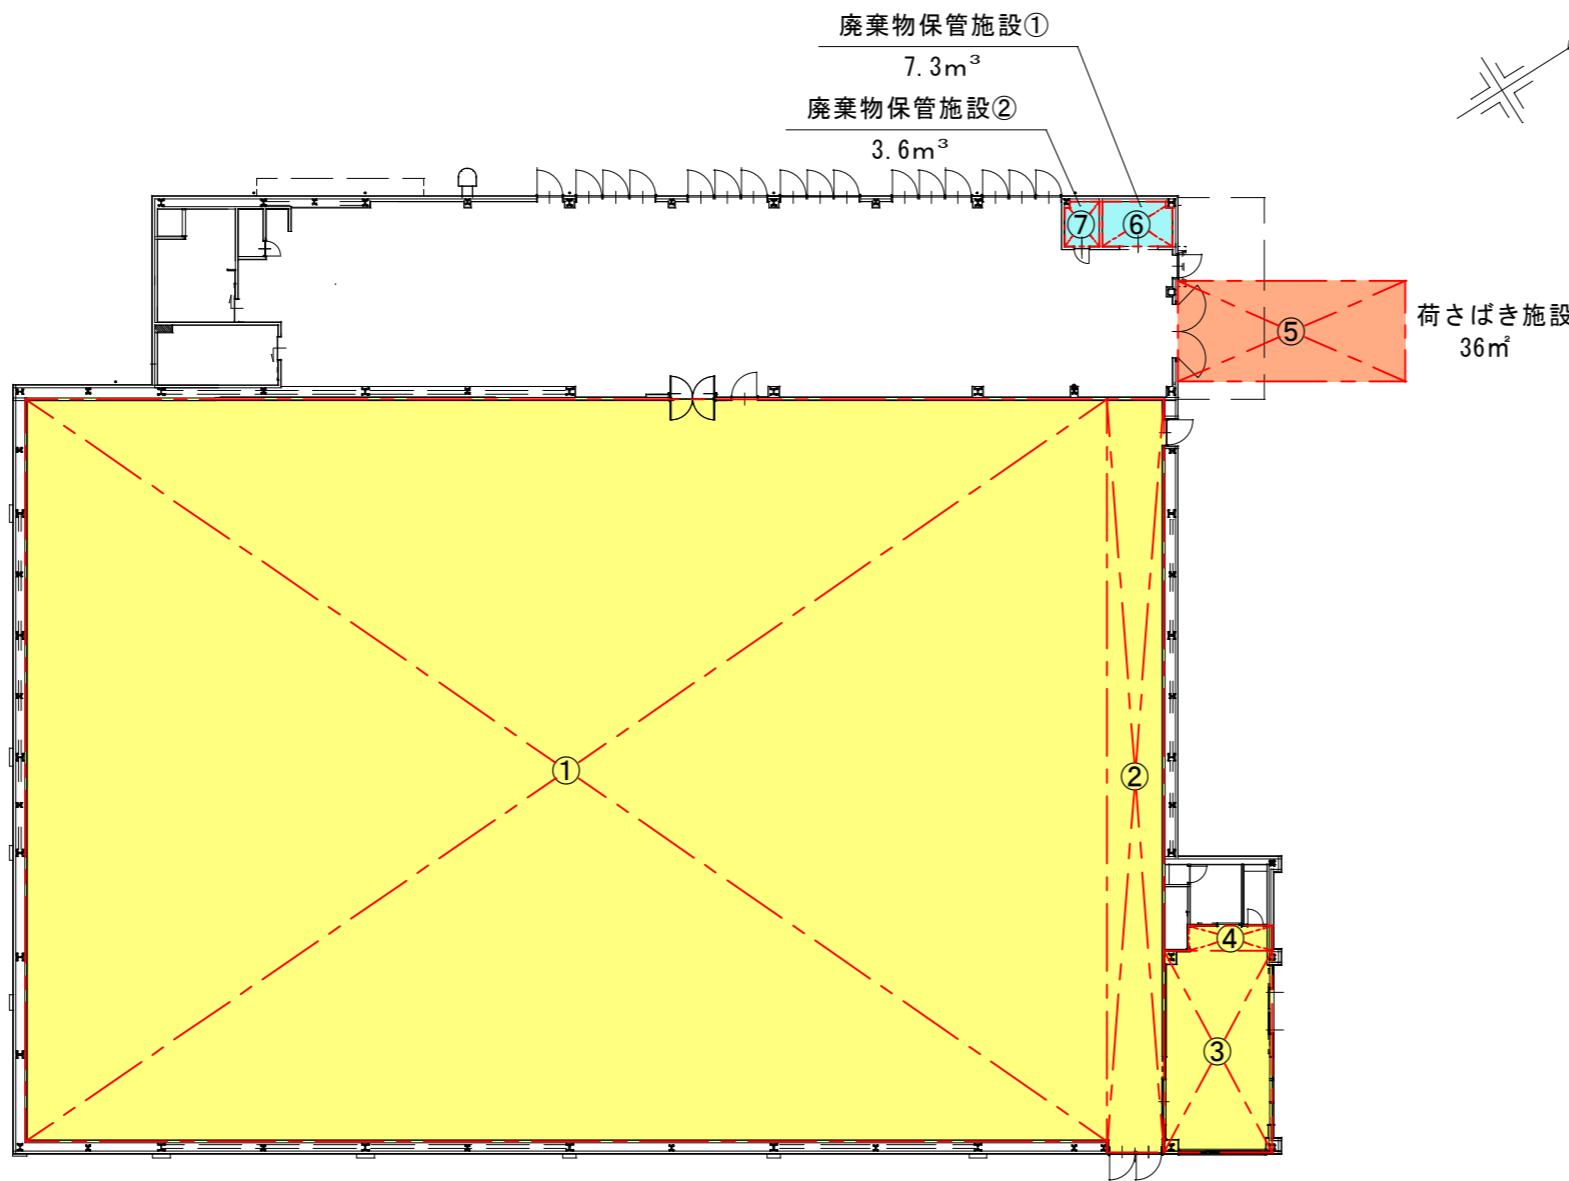

廃棄物保管施設拡大図 1/100

【求積表】	
店舗面積	
①	$29.468 \times 42.923 = 1,264.855 \text{m}^2$
②	$29.900 \times 2.245 = 67.126 \text{m}^2$
③	$8.000 \times 4.300 = 34.400 \text{m}^2$
④	$1.000 \times 3.300 = 3.300 \text{m}^2$
売場面積 合計 : $1,369.681 \text{m}^2$	

【求積表】	
荷さばき施設面積	
⑤	$4.000 \times 9.000 = 36.000 \text{m}^2$
合 計 : $36.000 \text{m}^2$	

【求積表】	
廃棄物保管施設①	
⑥	【紙製廃棄物】
	$1.780 \times 1.100 \times 1.500 = 2.937 \text{m}^3$
	【金属製廃棄物】
	$1.000 \times 0.500 \times 1.500 = 0.750 \text{m}^3$
	【ガラス製廃棄物】
	$0.780 \times 0.500 \times 1.500 = 0.585 \text{m}^3$
⑦	【プラスチック製廃棄物】
	$1.780 \times 0.911 + 1.536 \times 0.270 = 2.036 \text{m}^2$
	$2.036 \times 1.500 = 3.054 \text{m}^3$
廃棄物保管施設②	
⑦	【生ごみ等】
	$1.780 \times 0.700 \times 1.500 = 1.869 \text{m}^3$
	【その他可燃性廃棄物】
⑦	$1.780 \times 0.461 + 1.536 \times 0.220 = 1.159 \text{m}^2$
	$1.159 \times 1.500 = 1.738 \text{m}^3$
廃棄物保管施設(合計)	
面積合計 : $7.289 \text{m}^2$	
容積合計 : $10.933 \text{m}^3$	

図4 平面図 兼 求積図

S = 1 : 300

