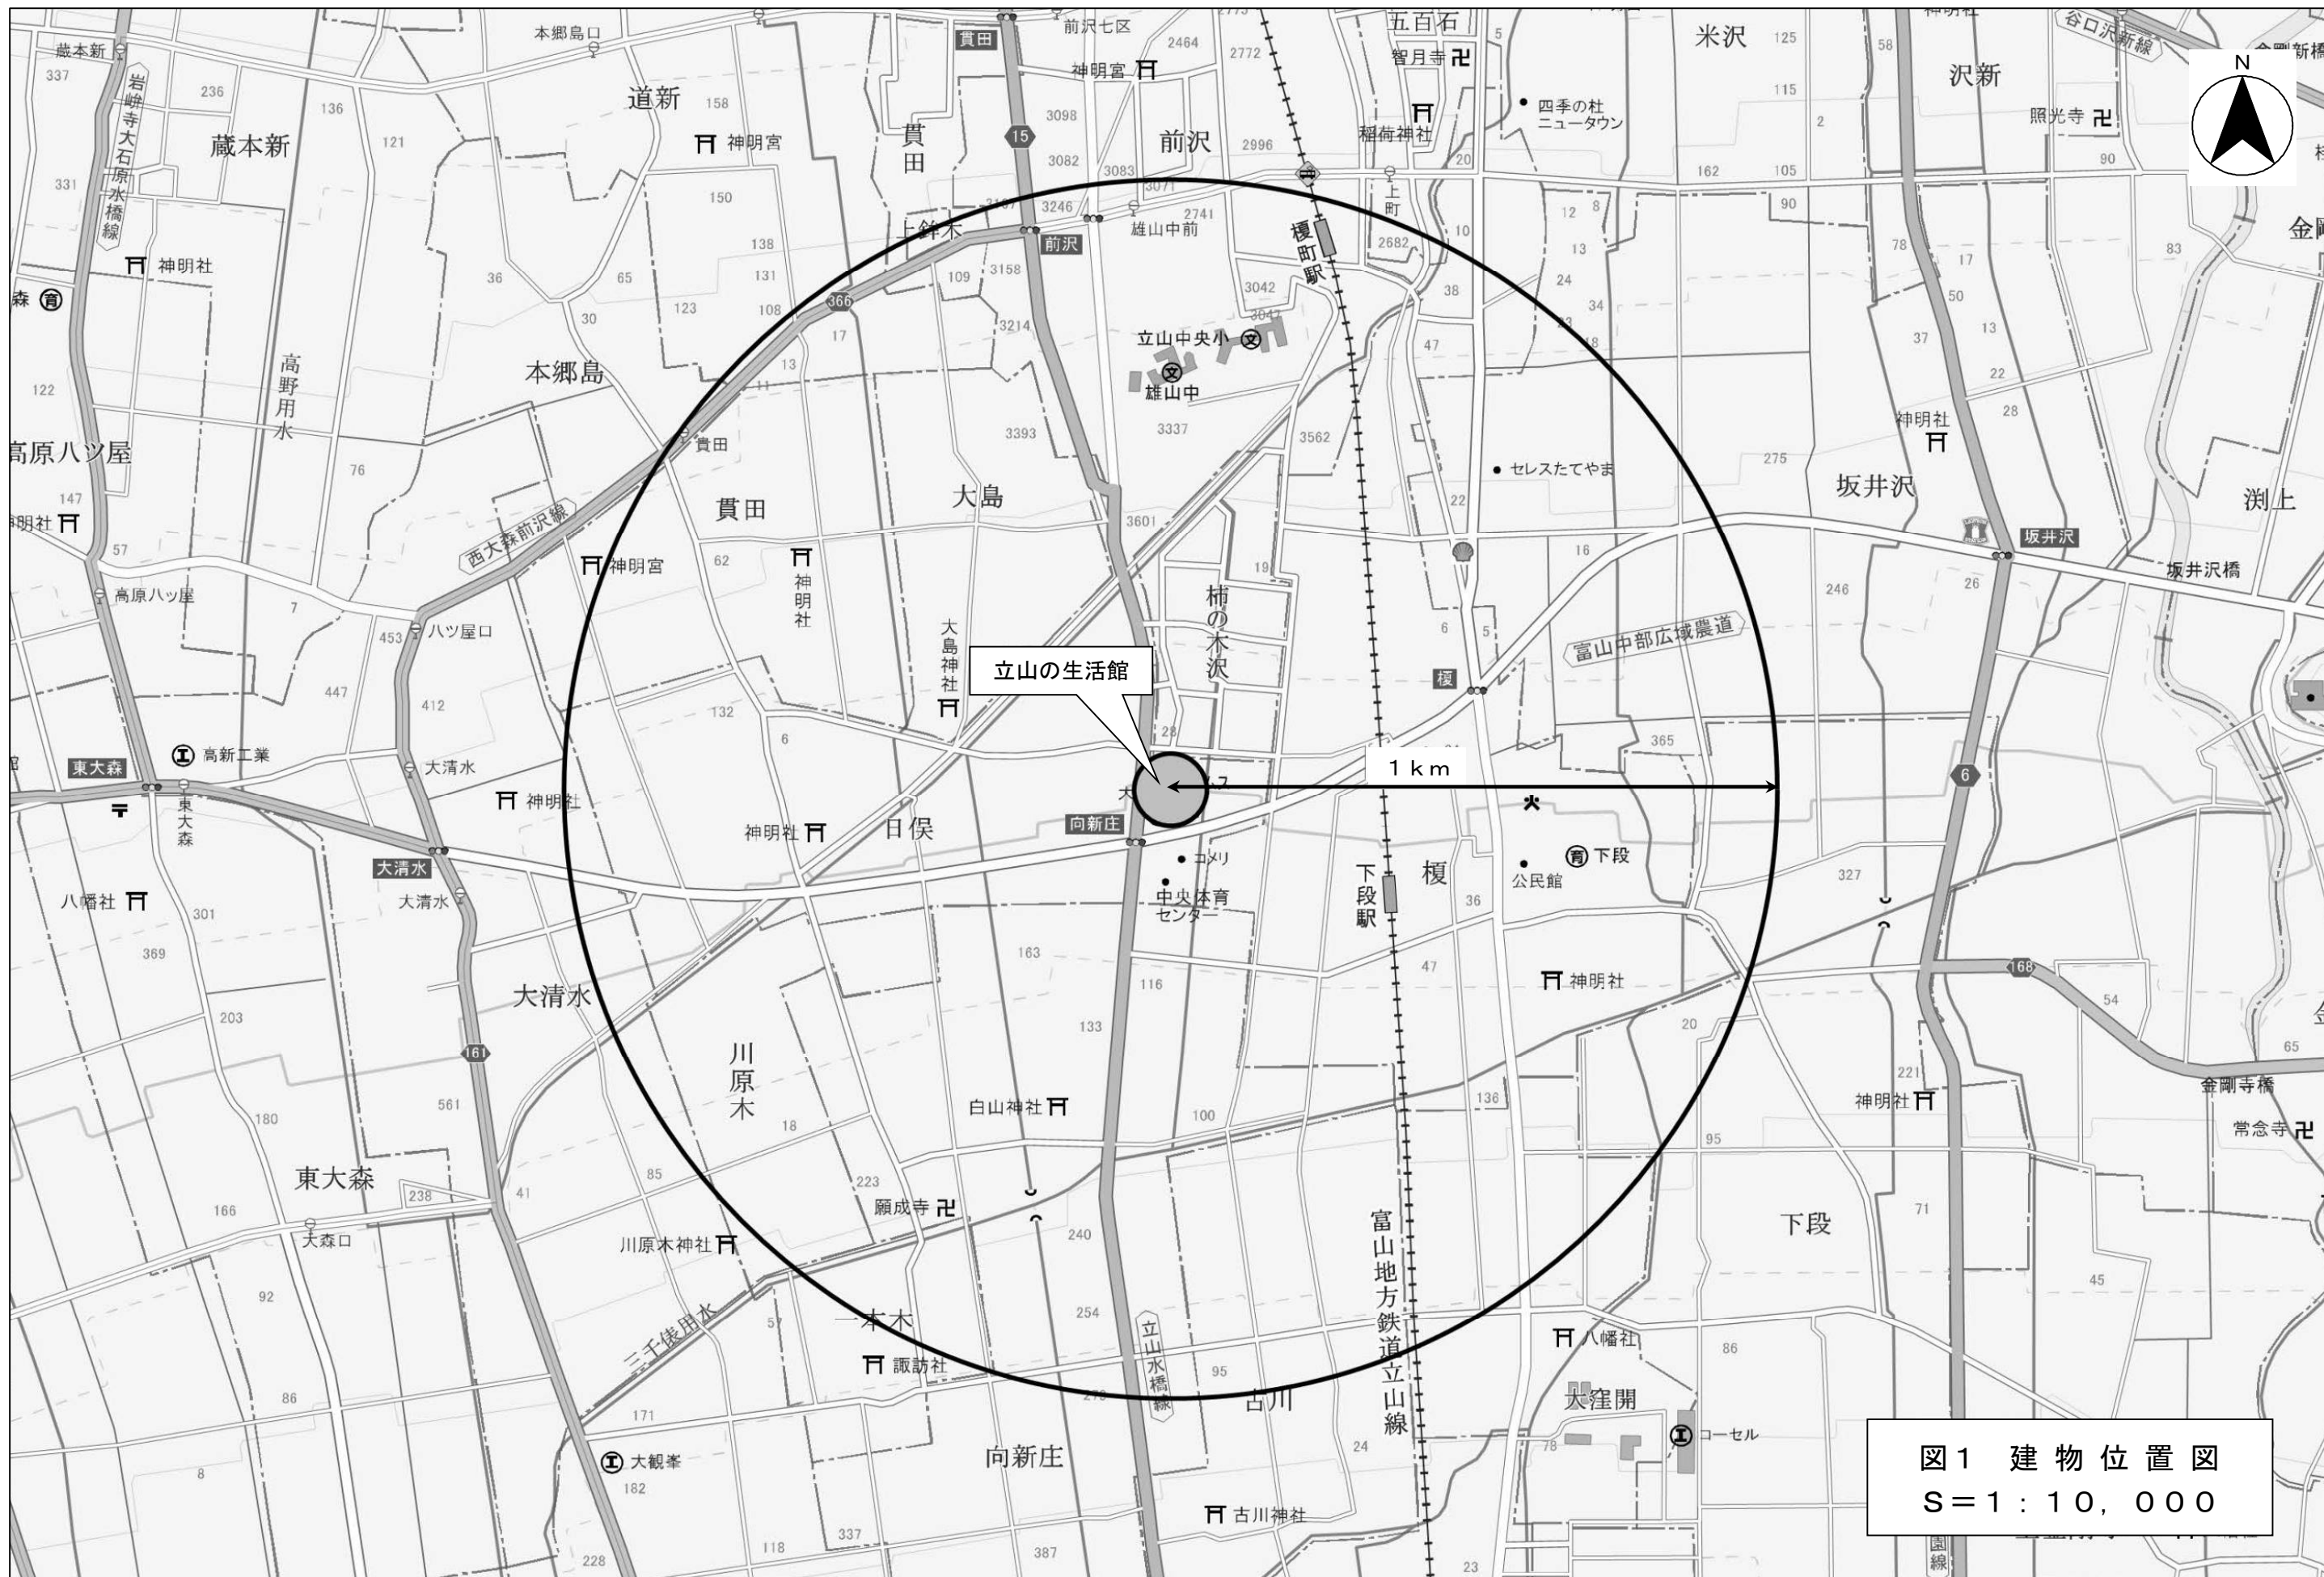
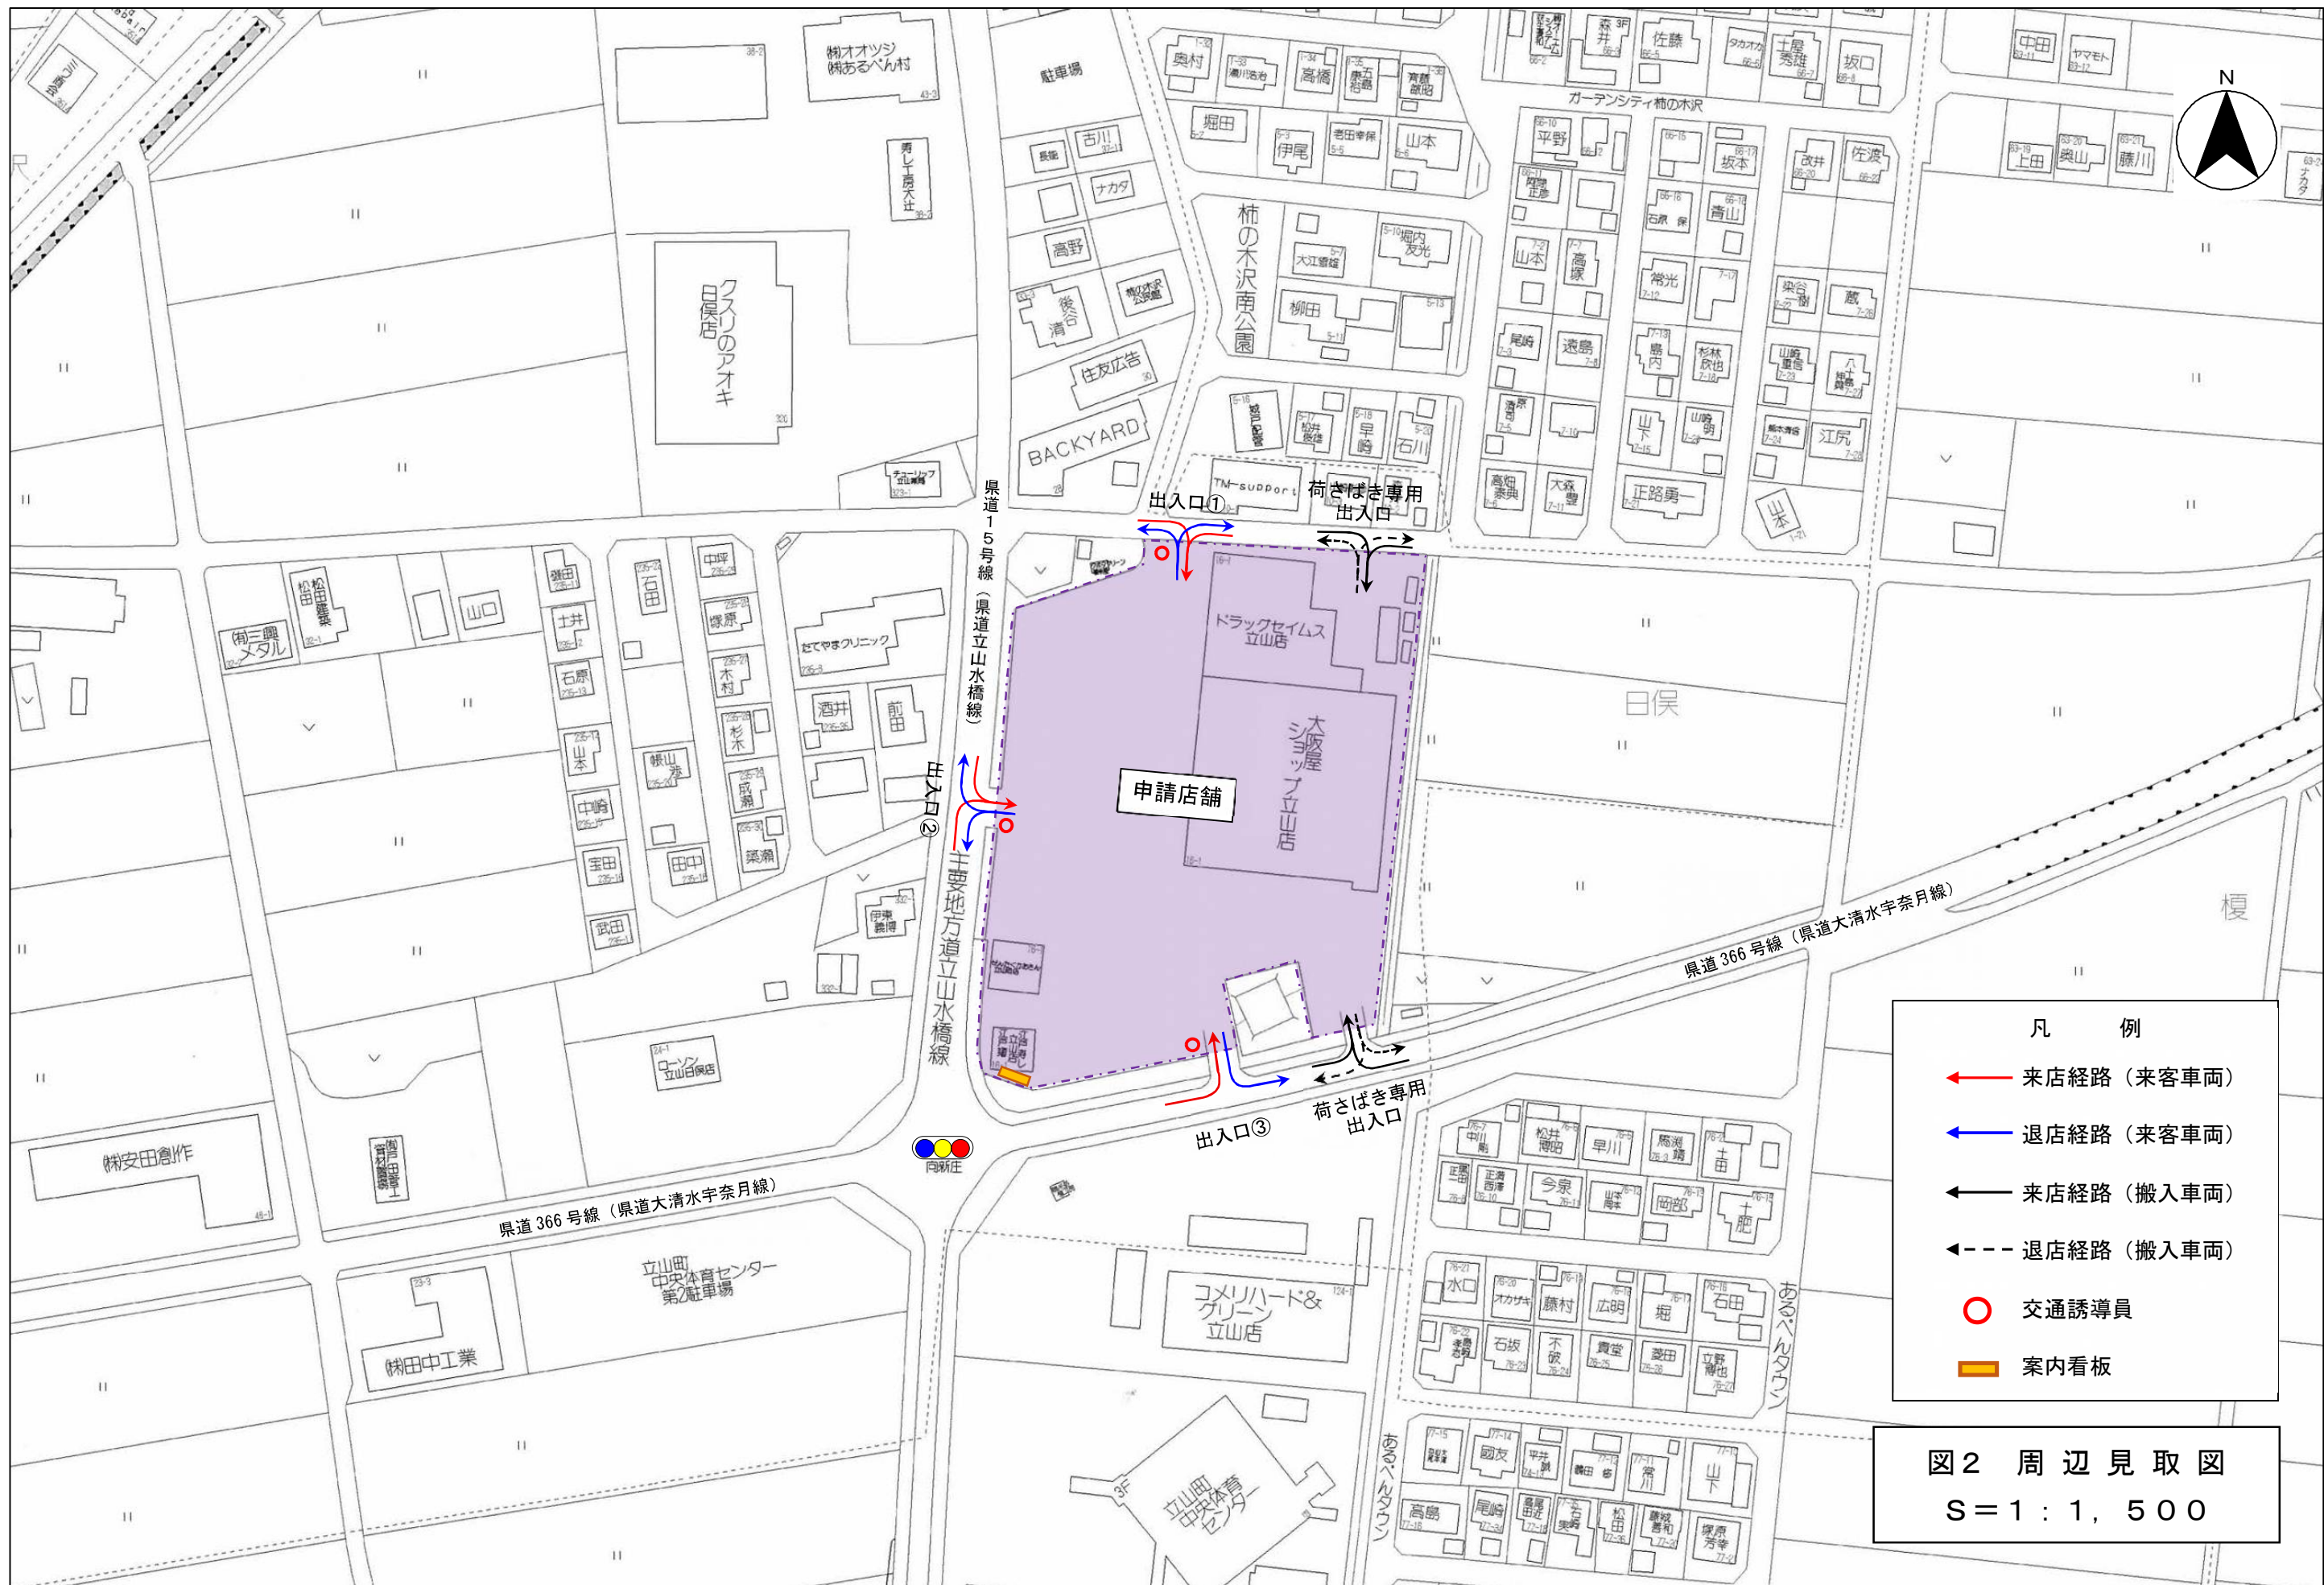








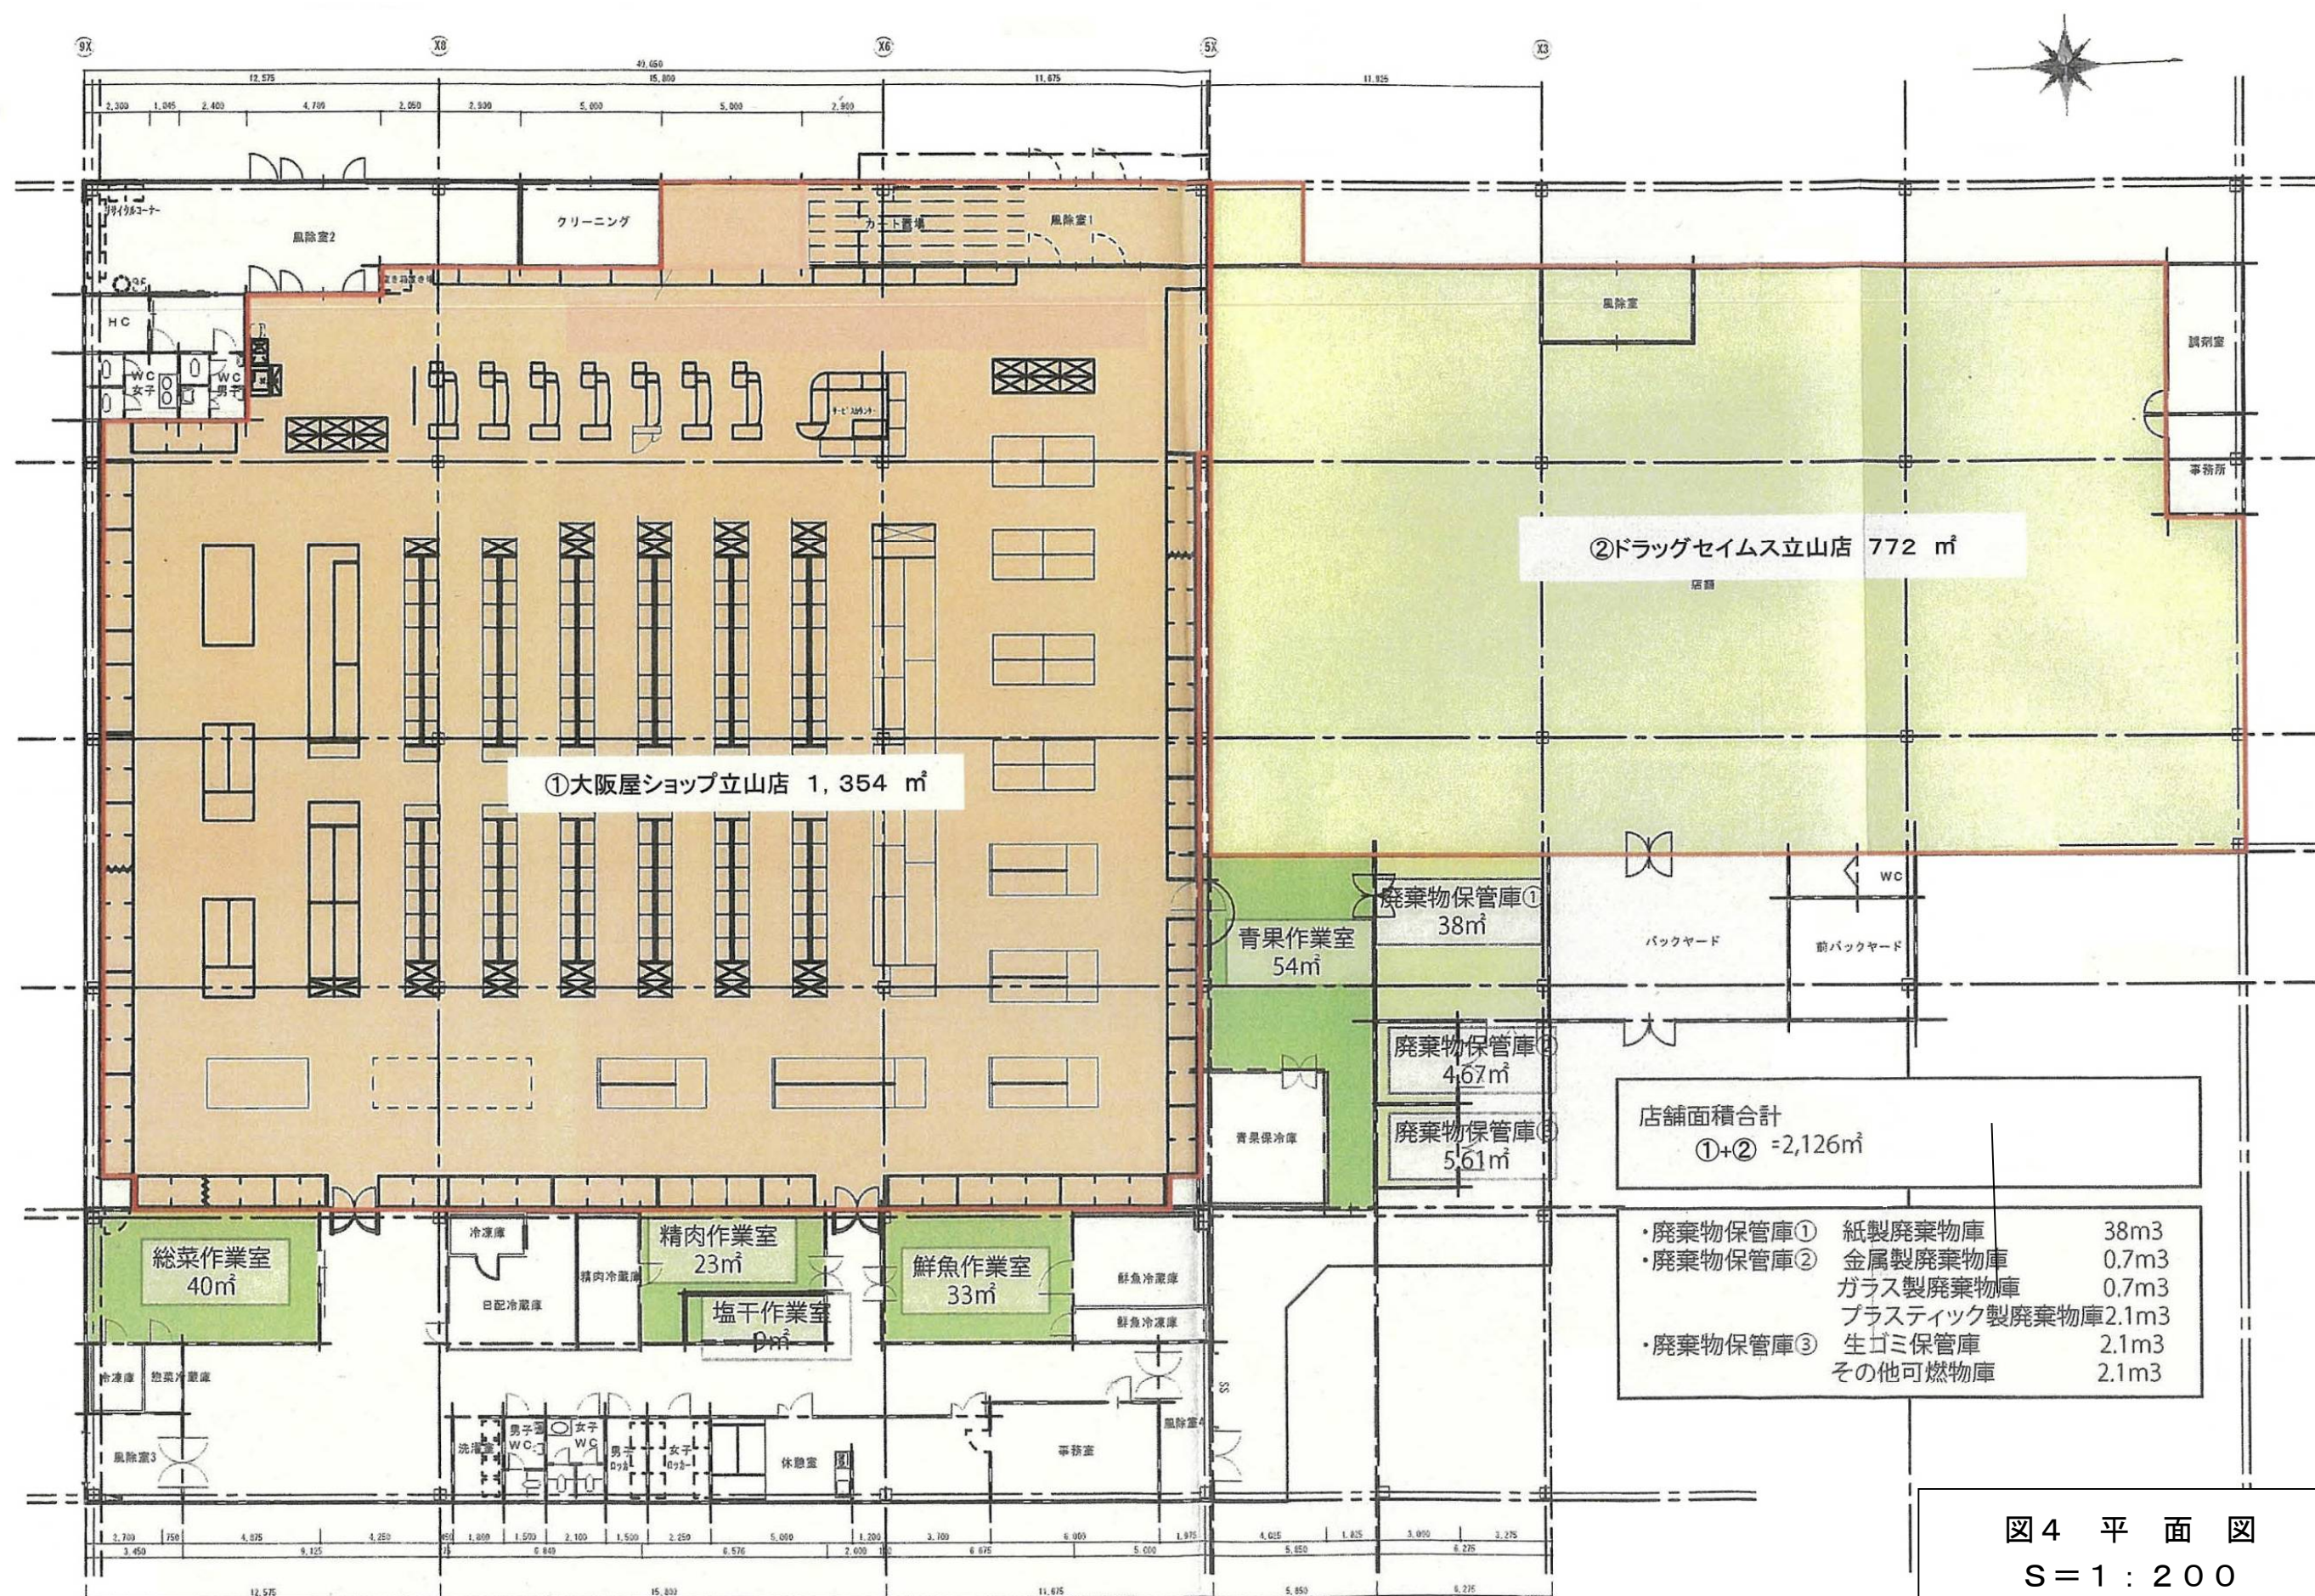
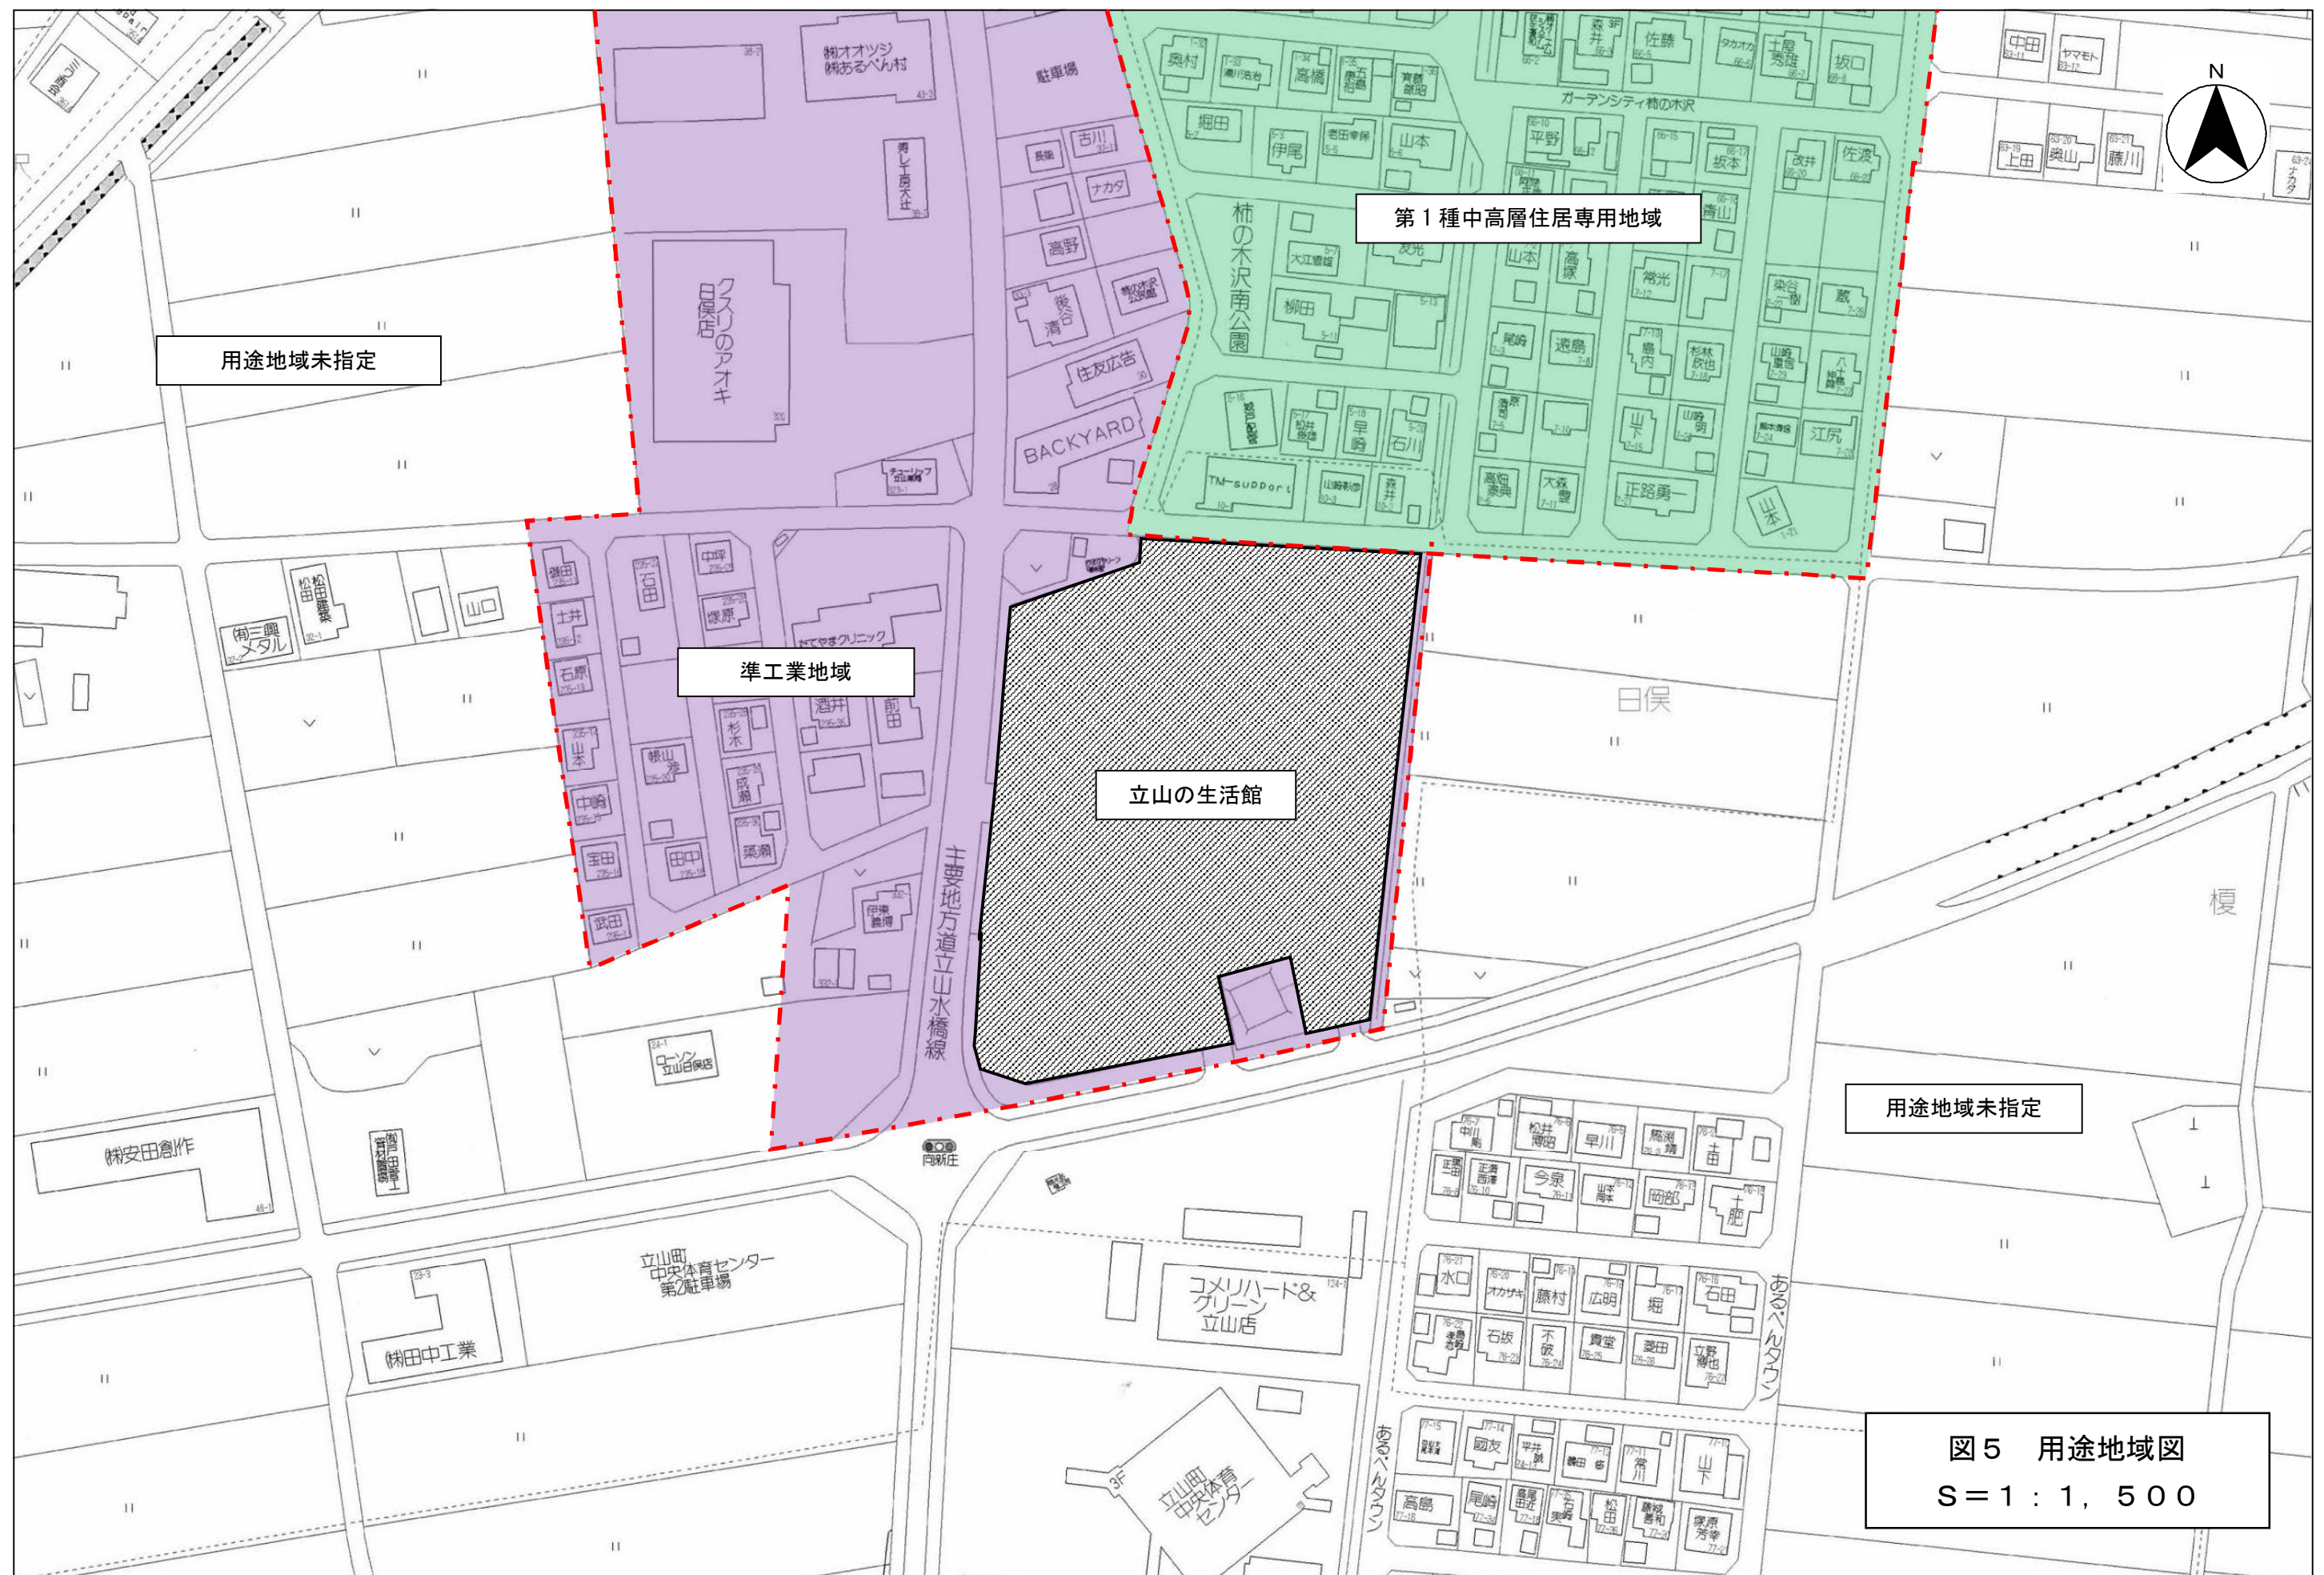


図4 平面図  
S=1:200



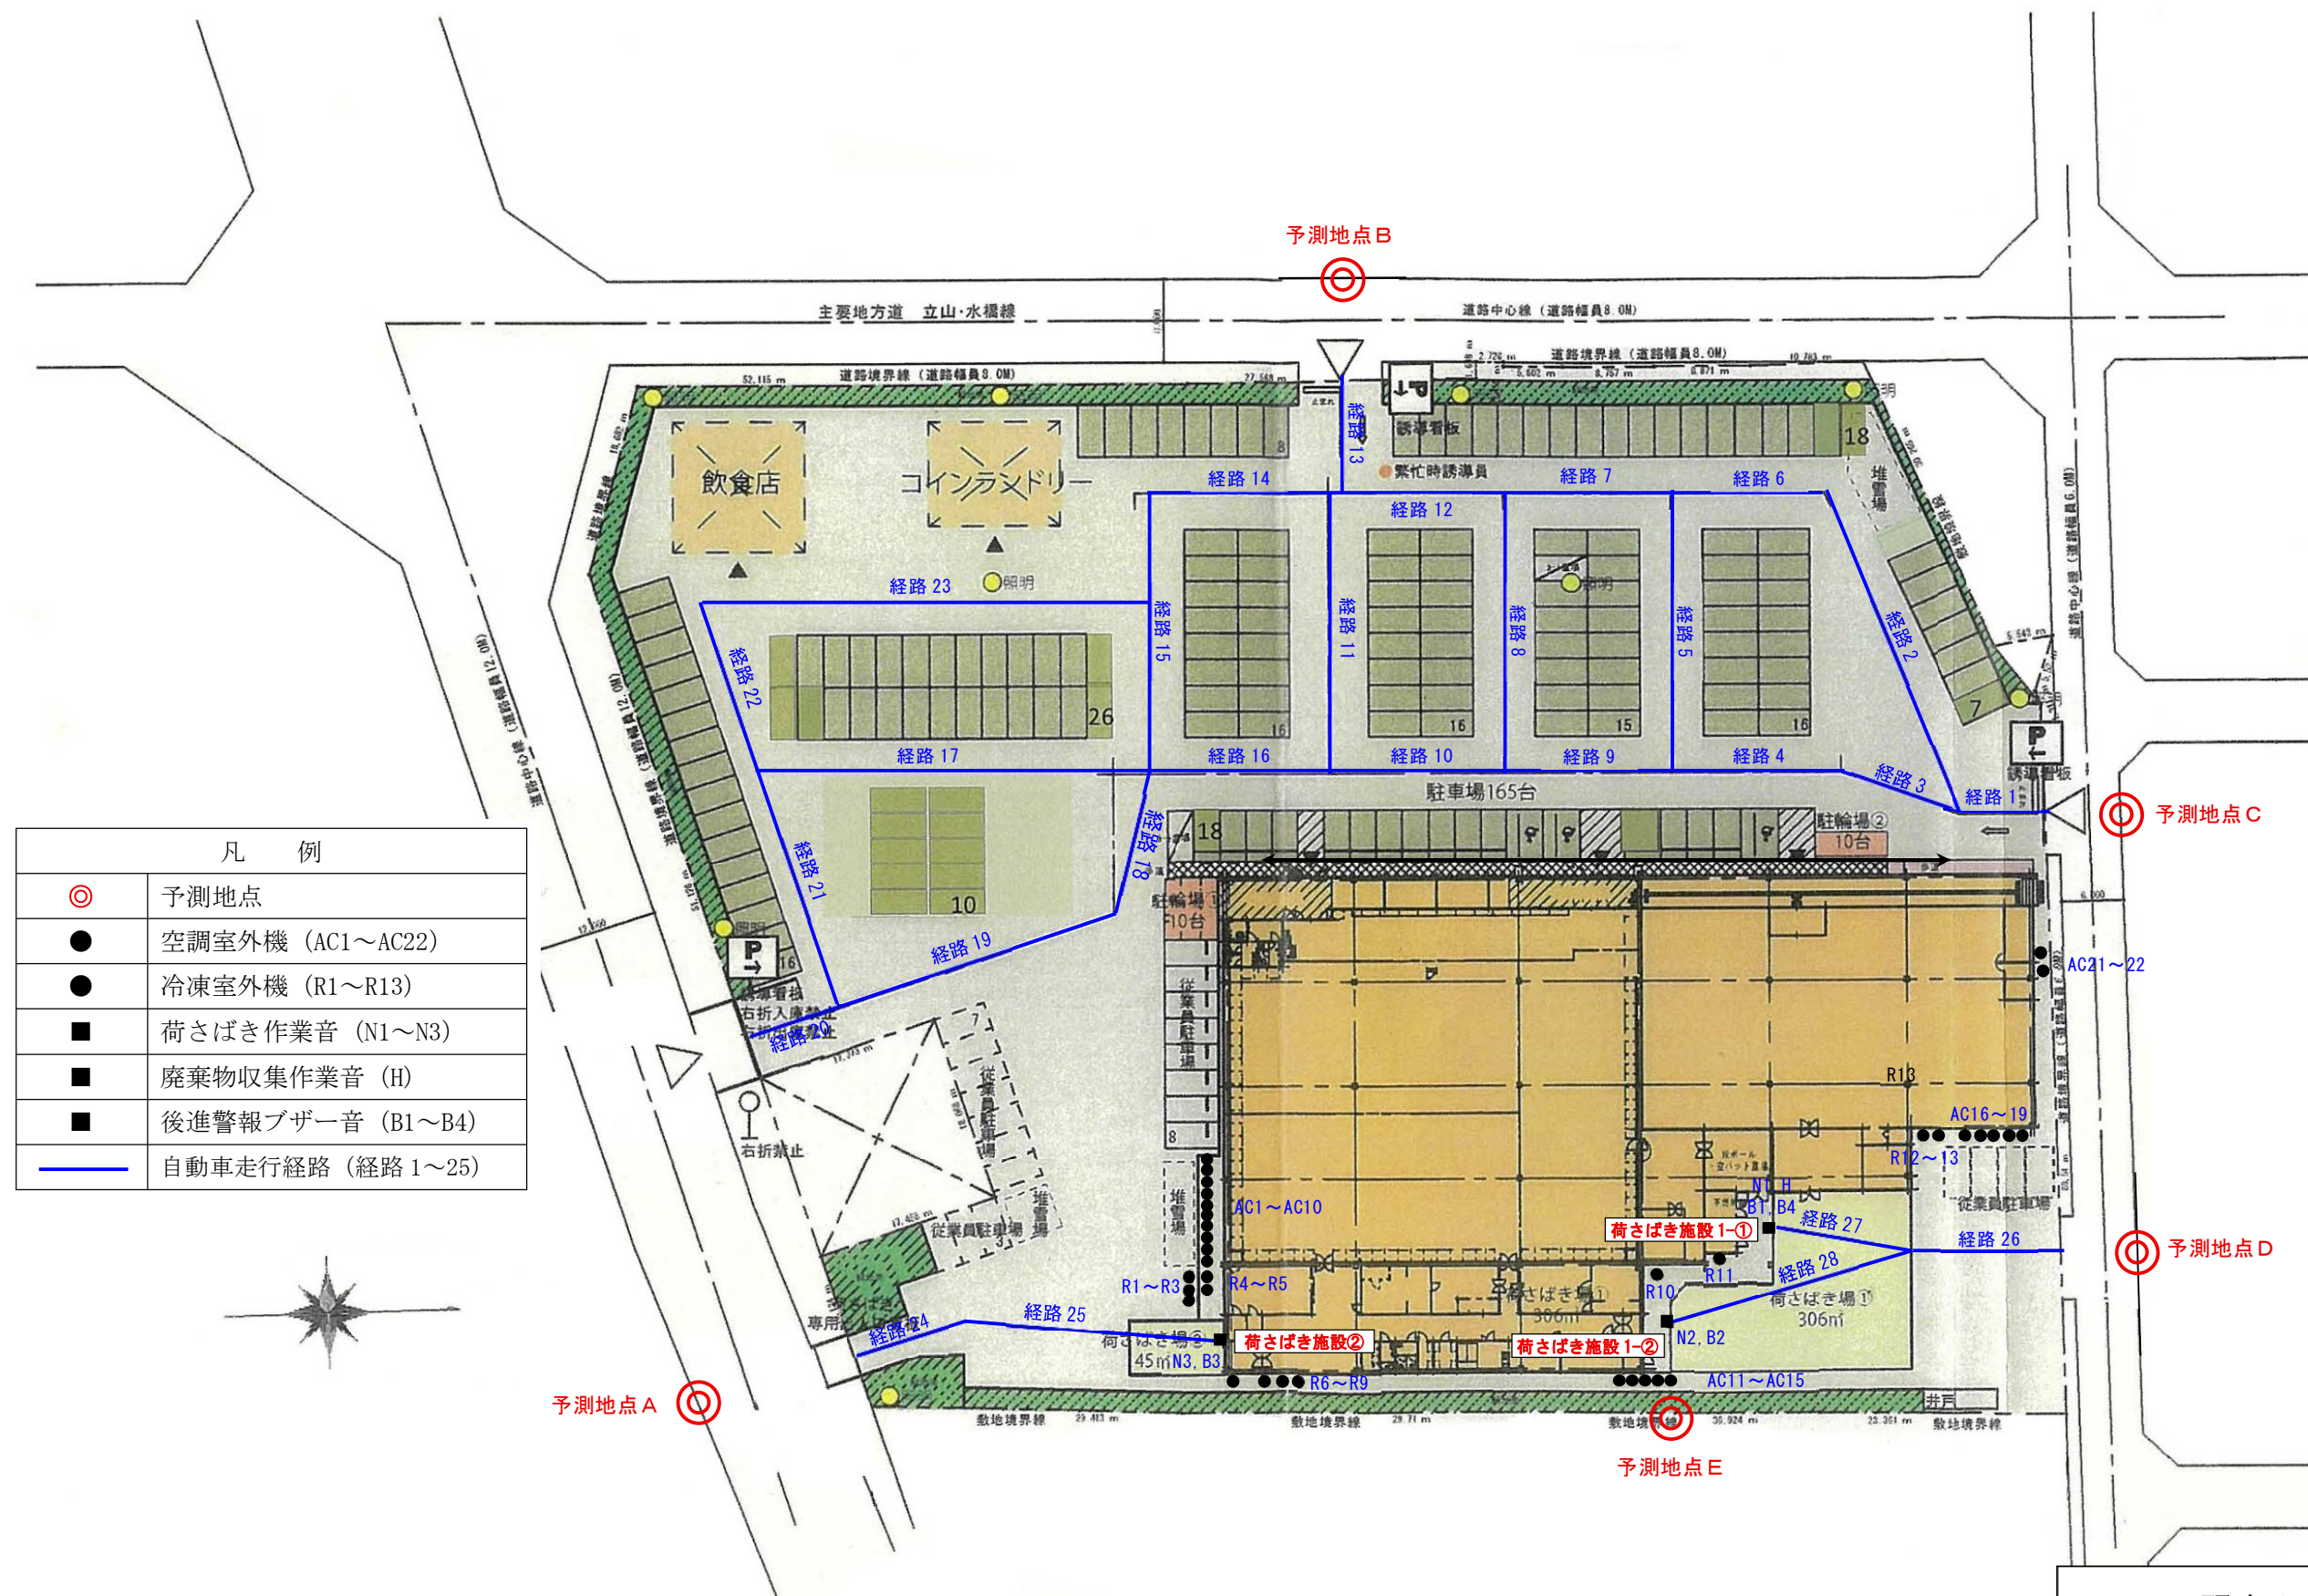


図6 騒音発生源位置図  
S = 1 : 600