




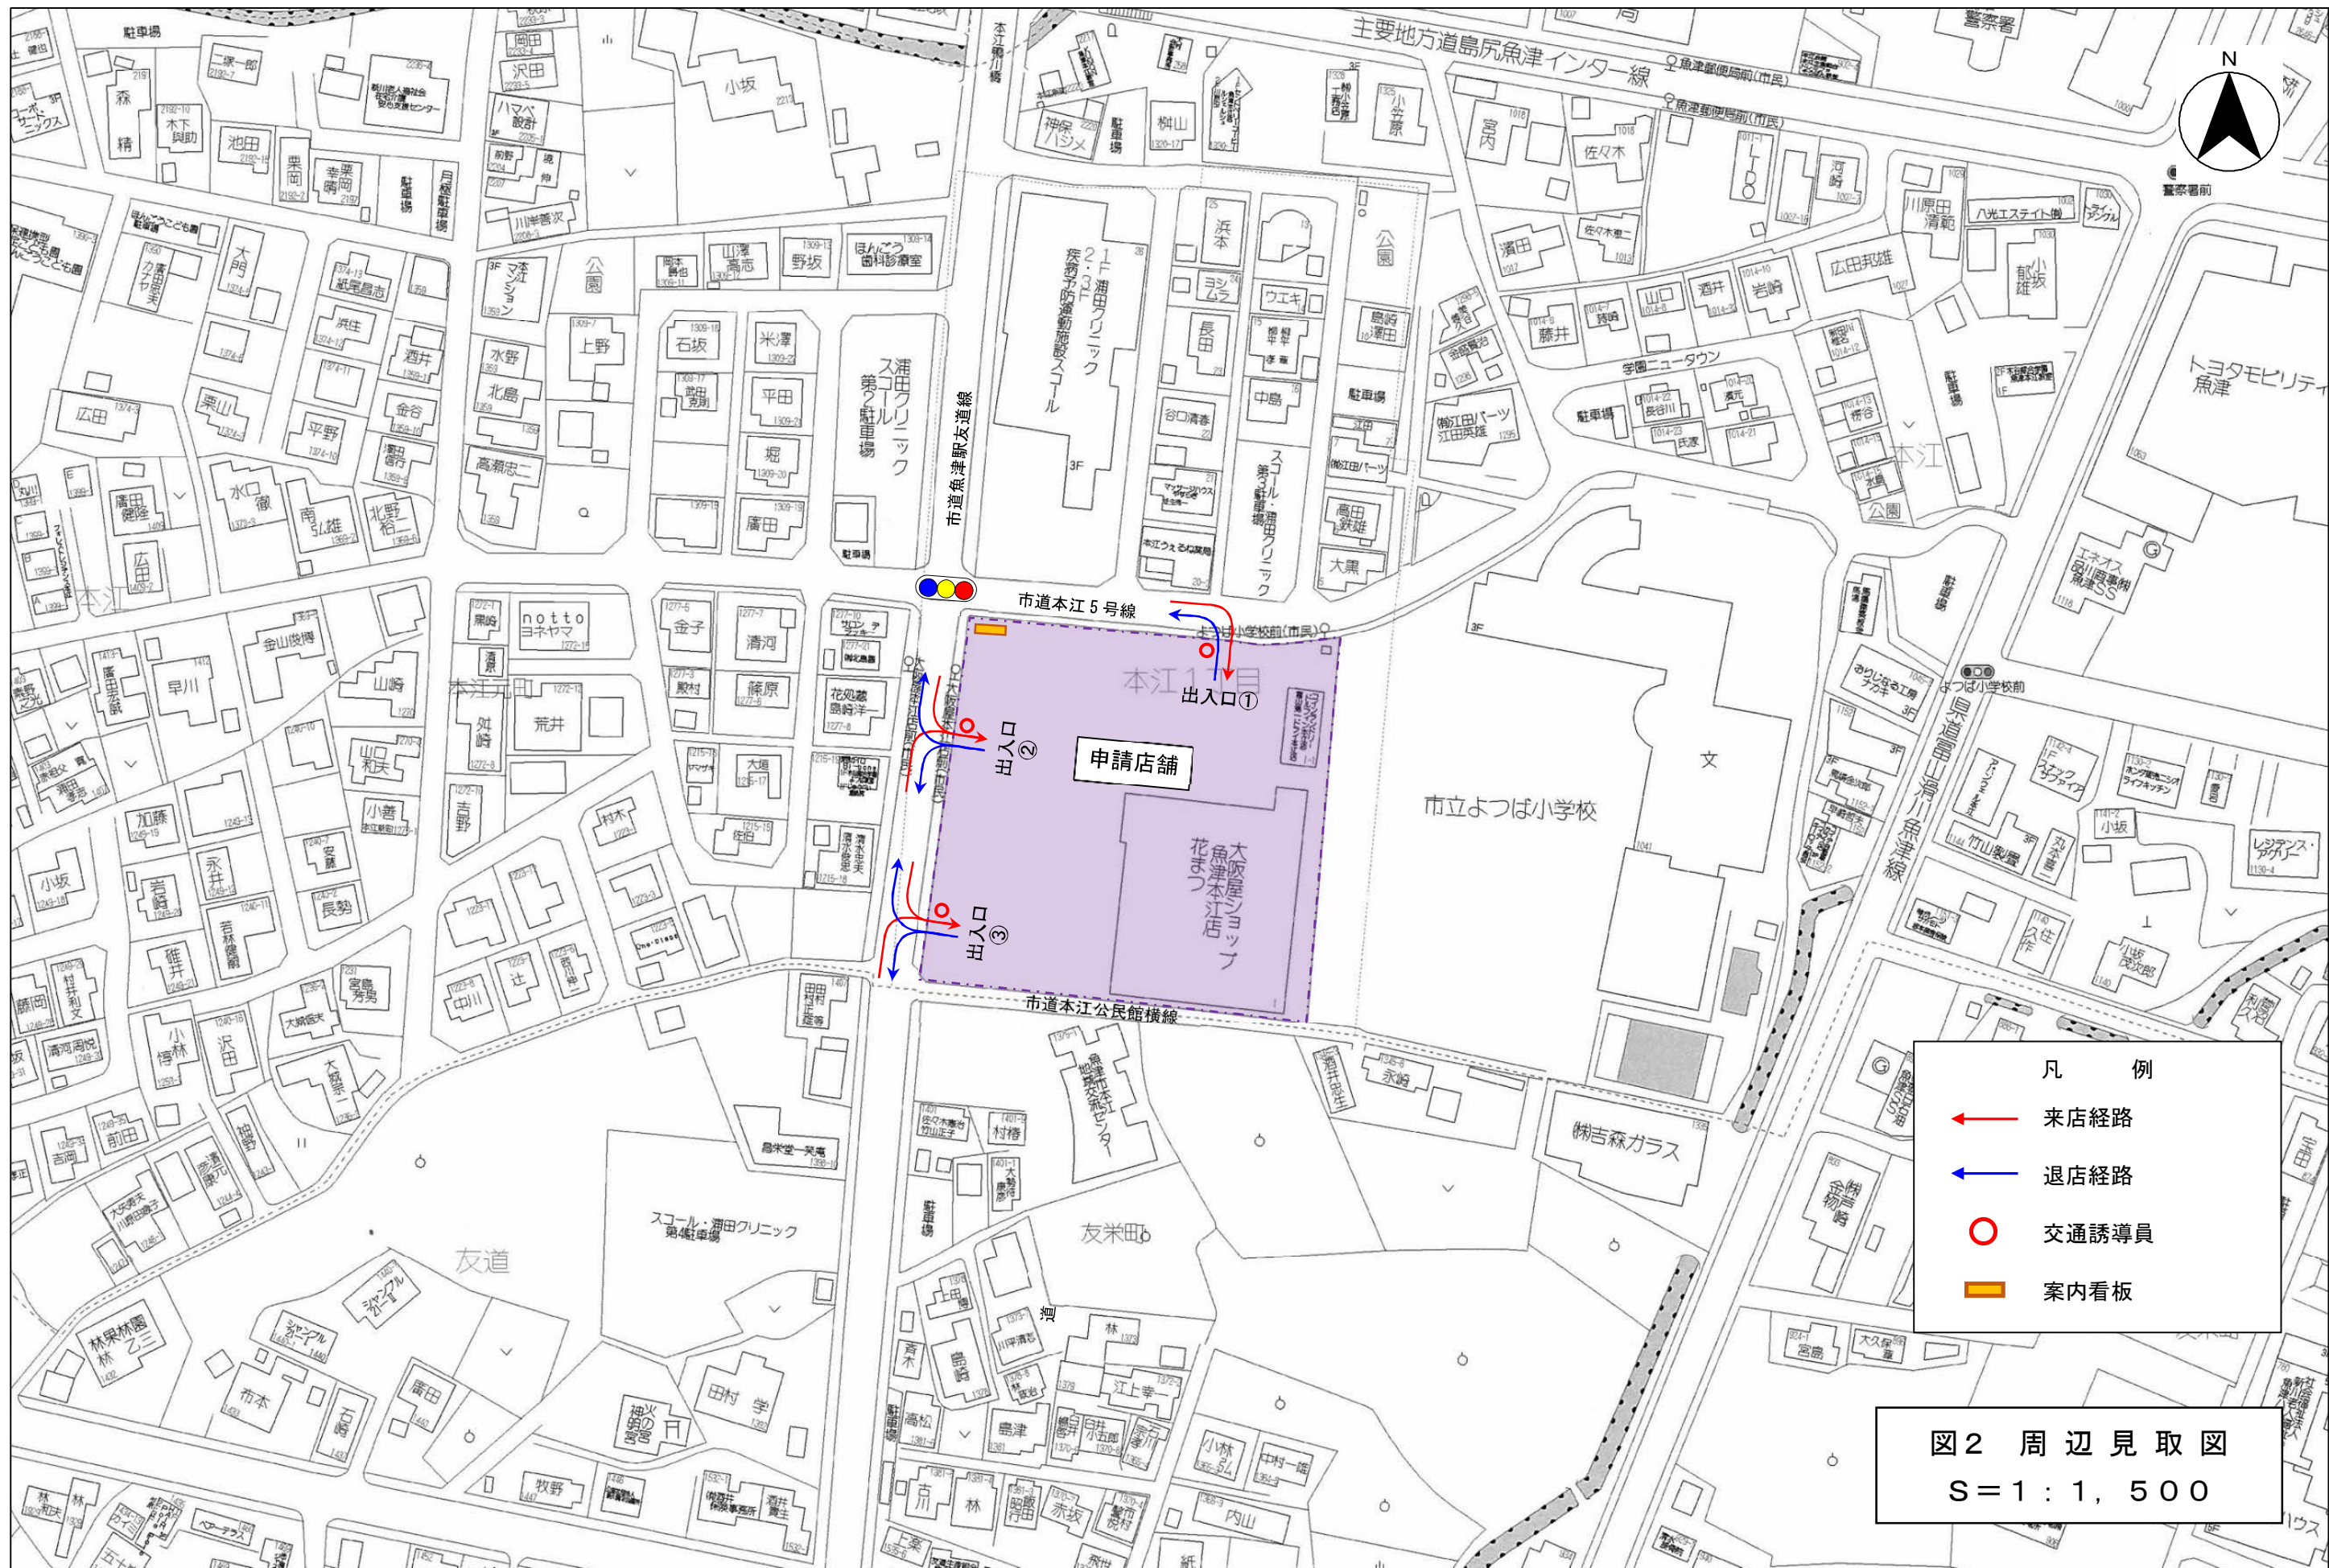

- 凡 例
- ← 来店経路
 - ← 退店経路
 - 交通誘導員
 - 案内看板

図2 周辺見取図
S=1:1,500

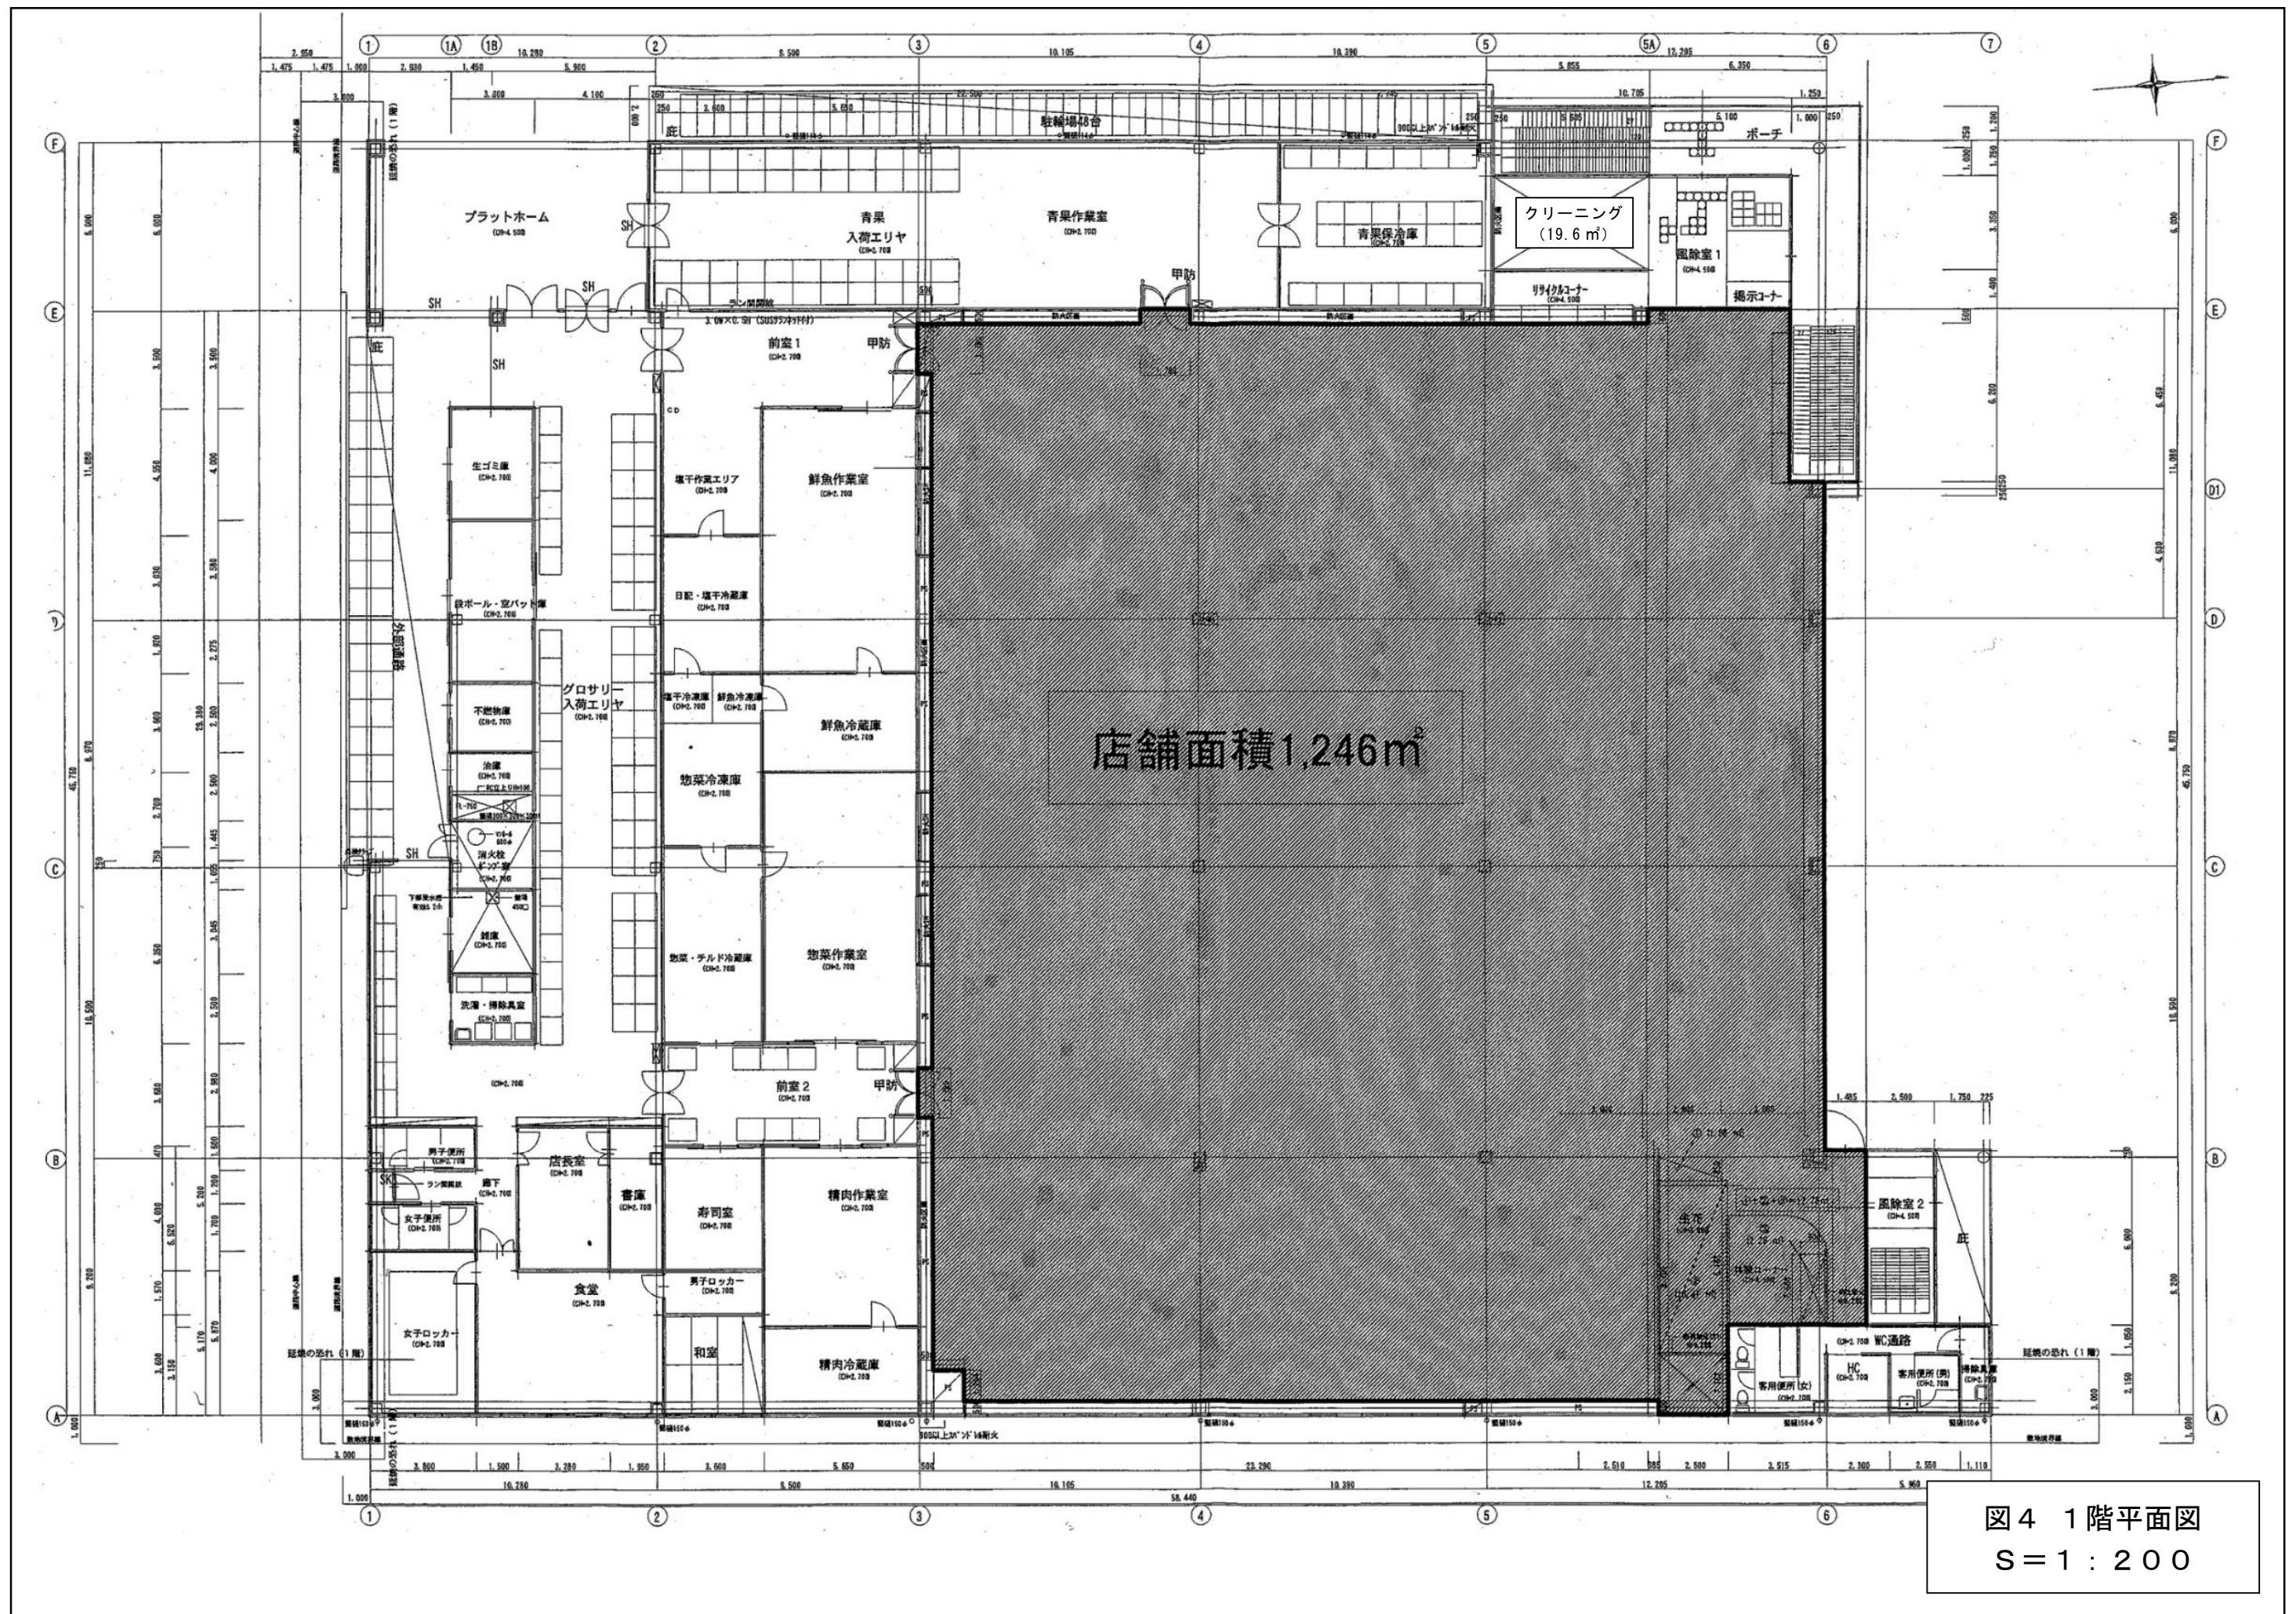


図4 1階平面図
S=1:200

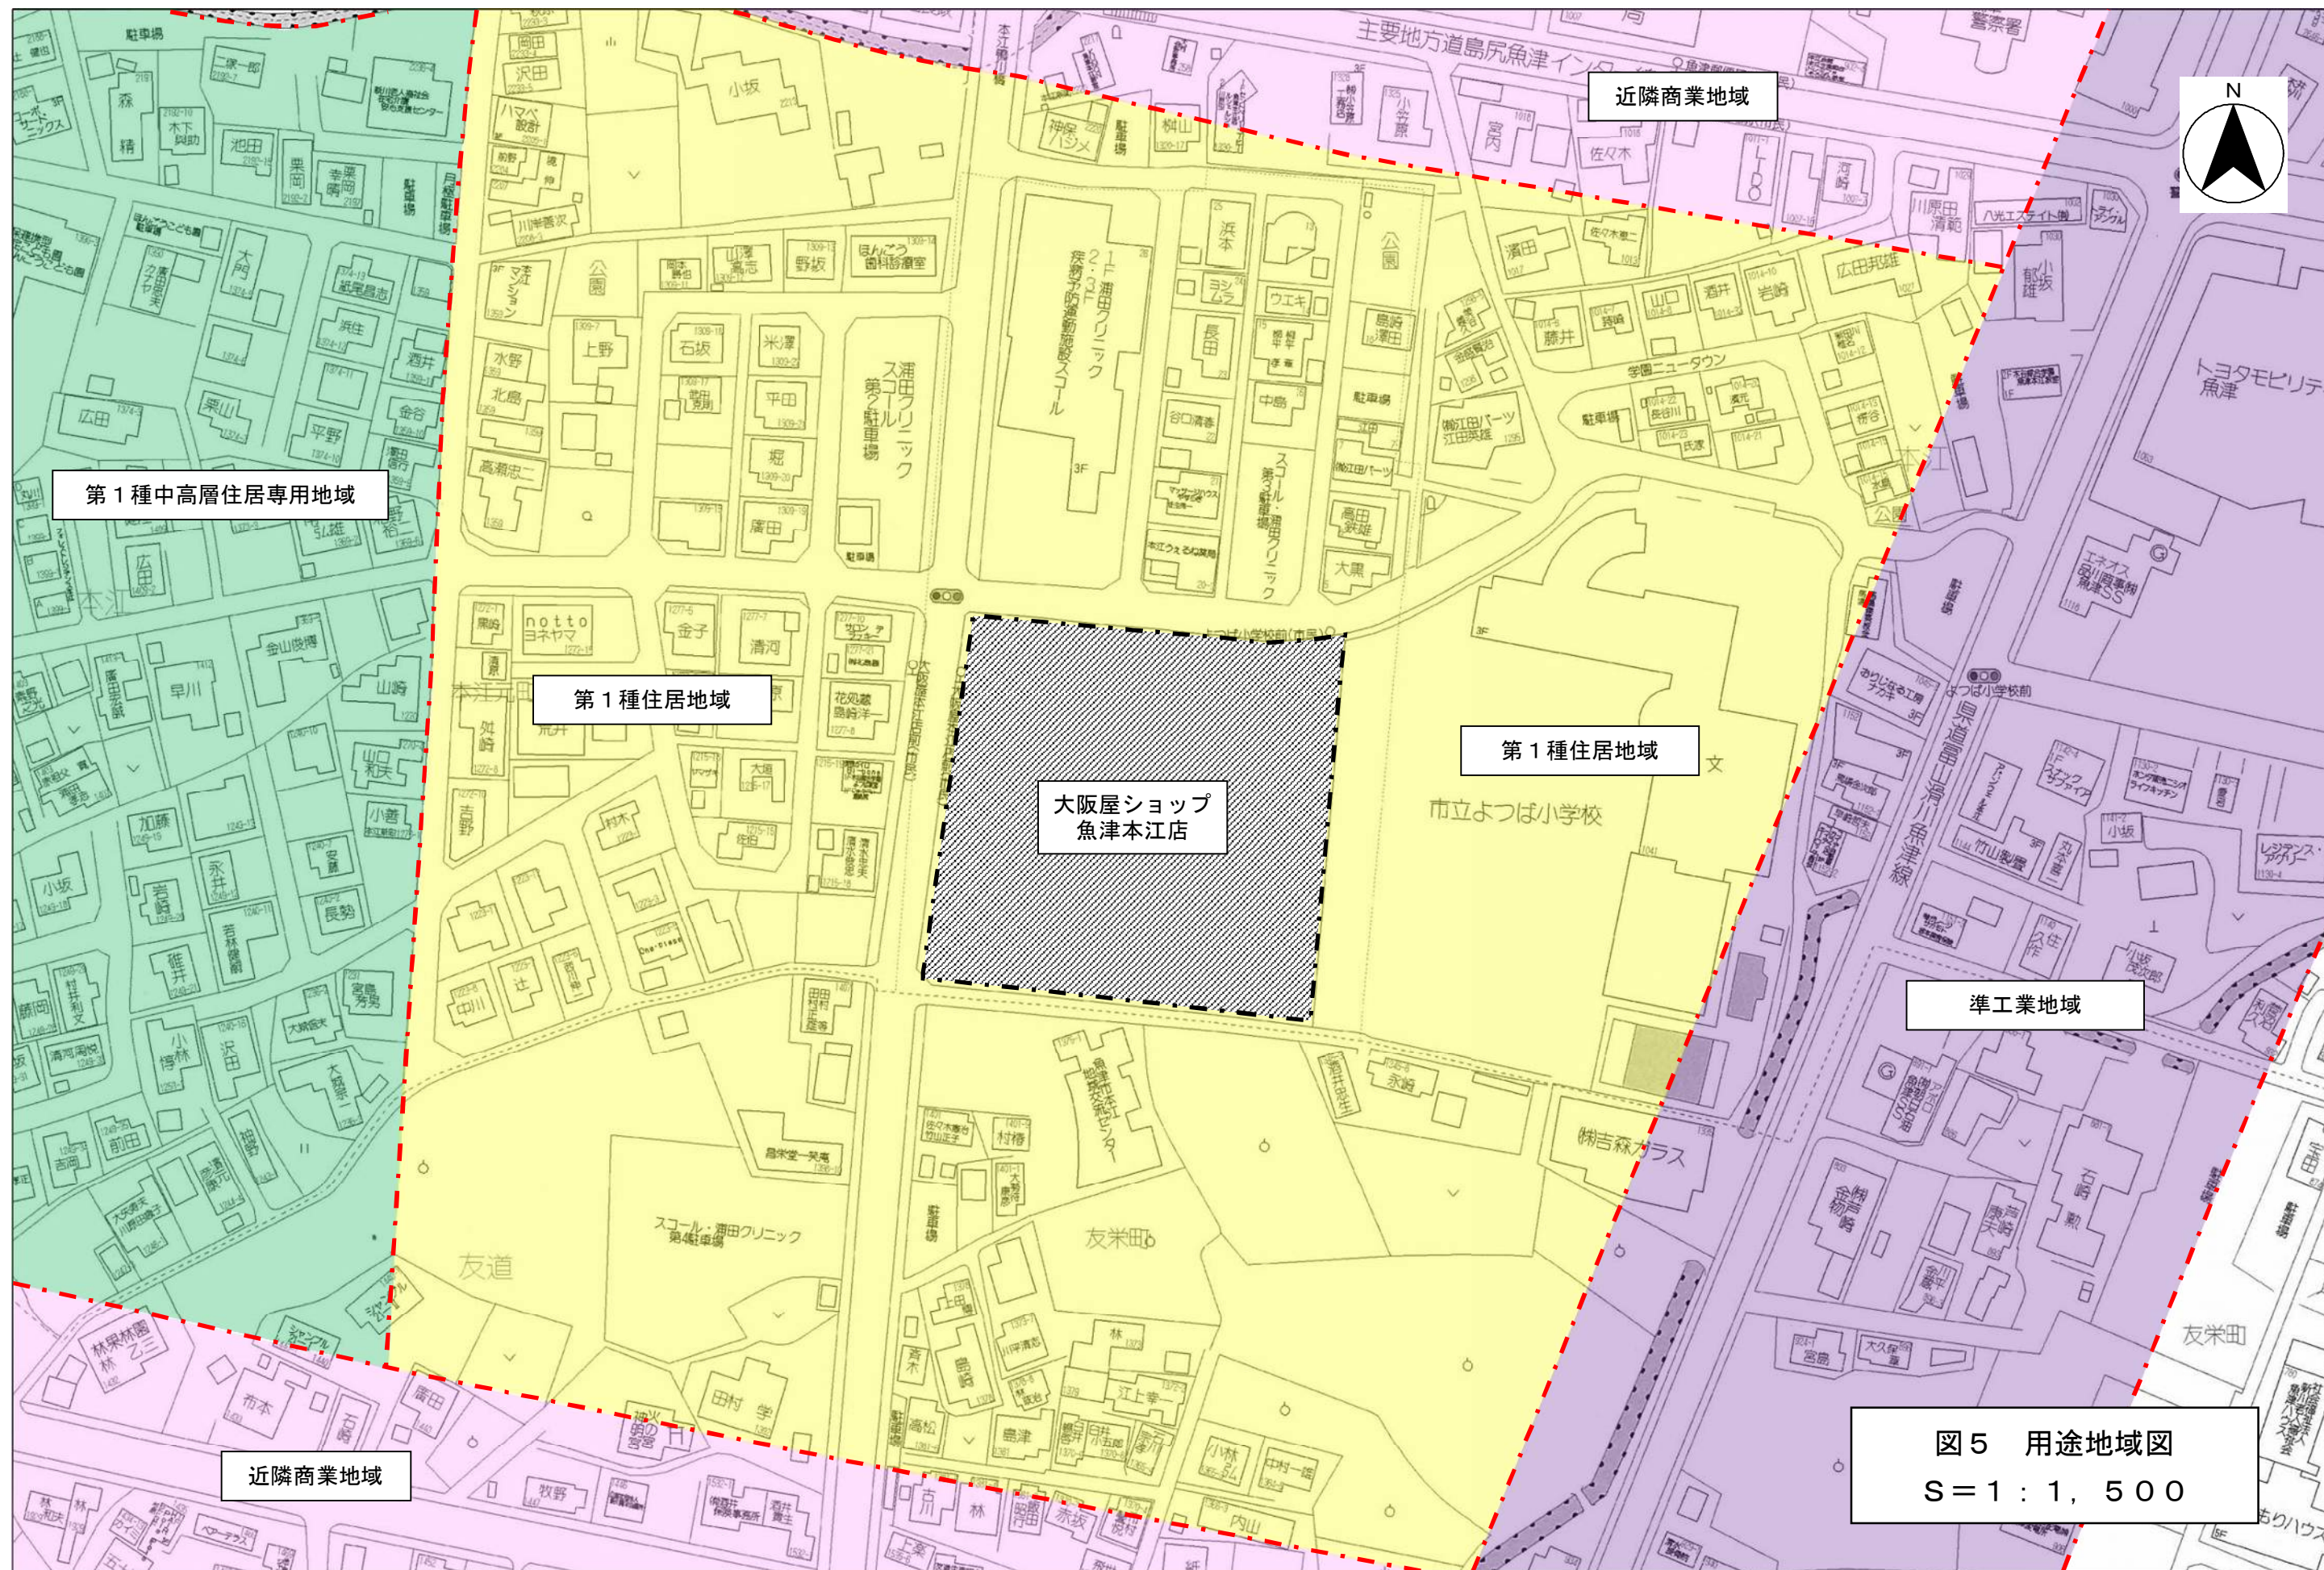


図5 用途地域図
S=1：1，500

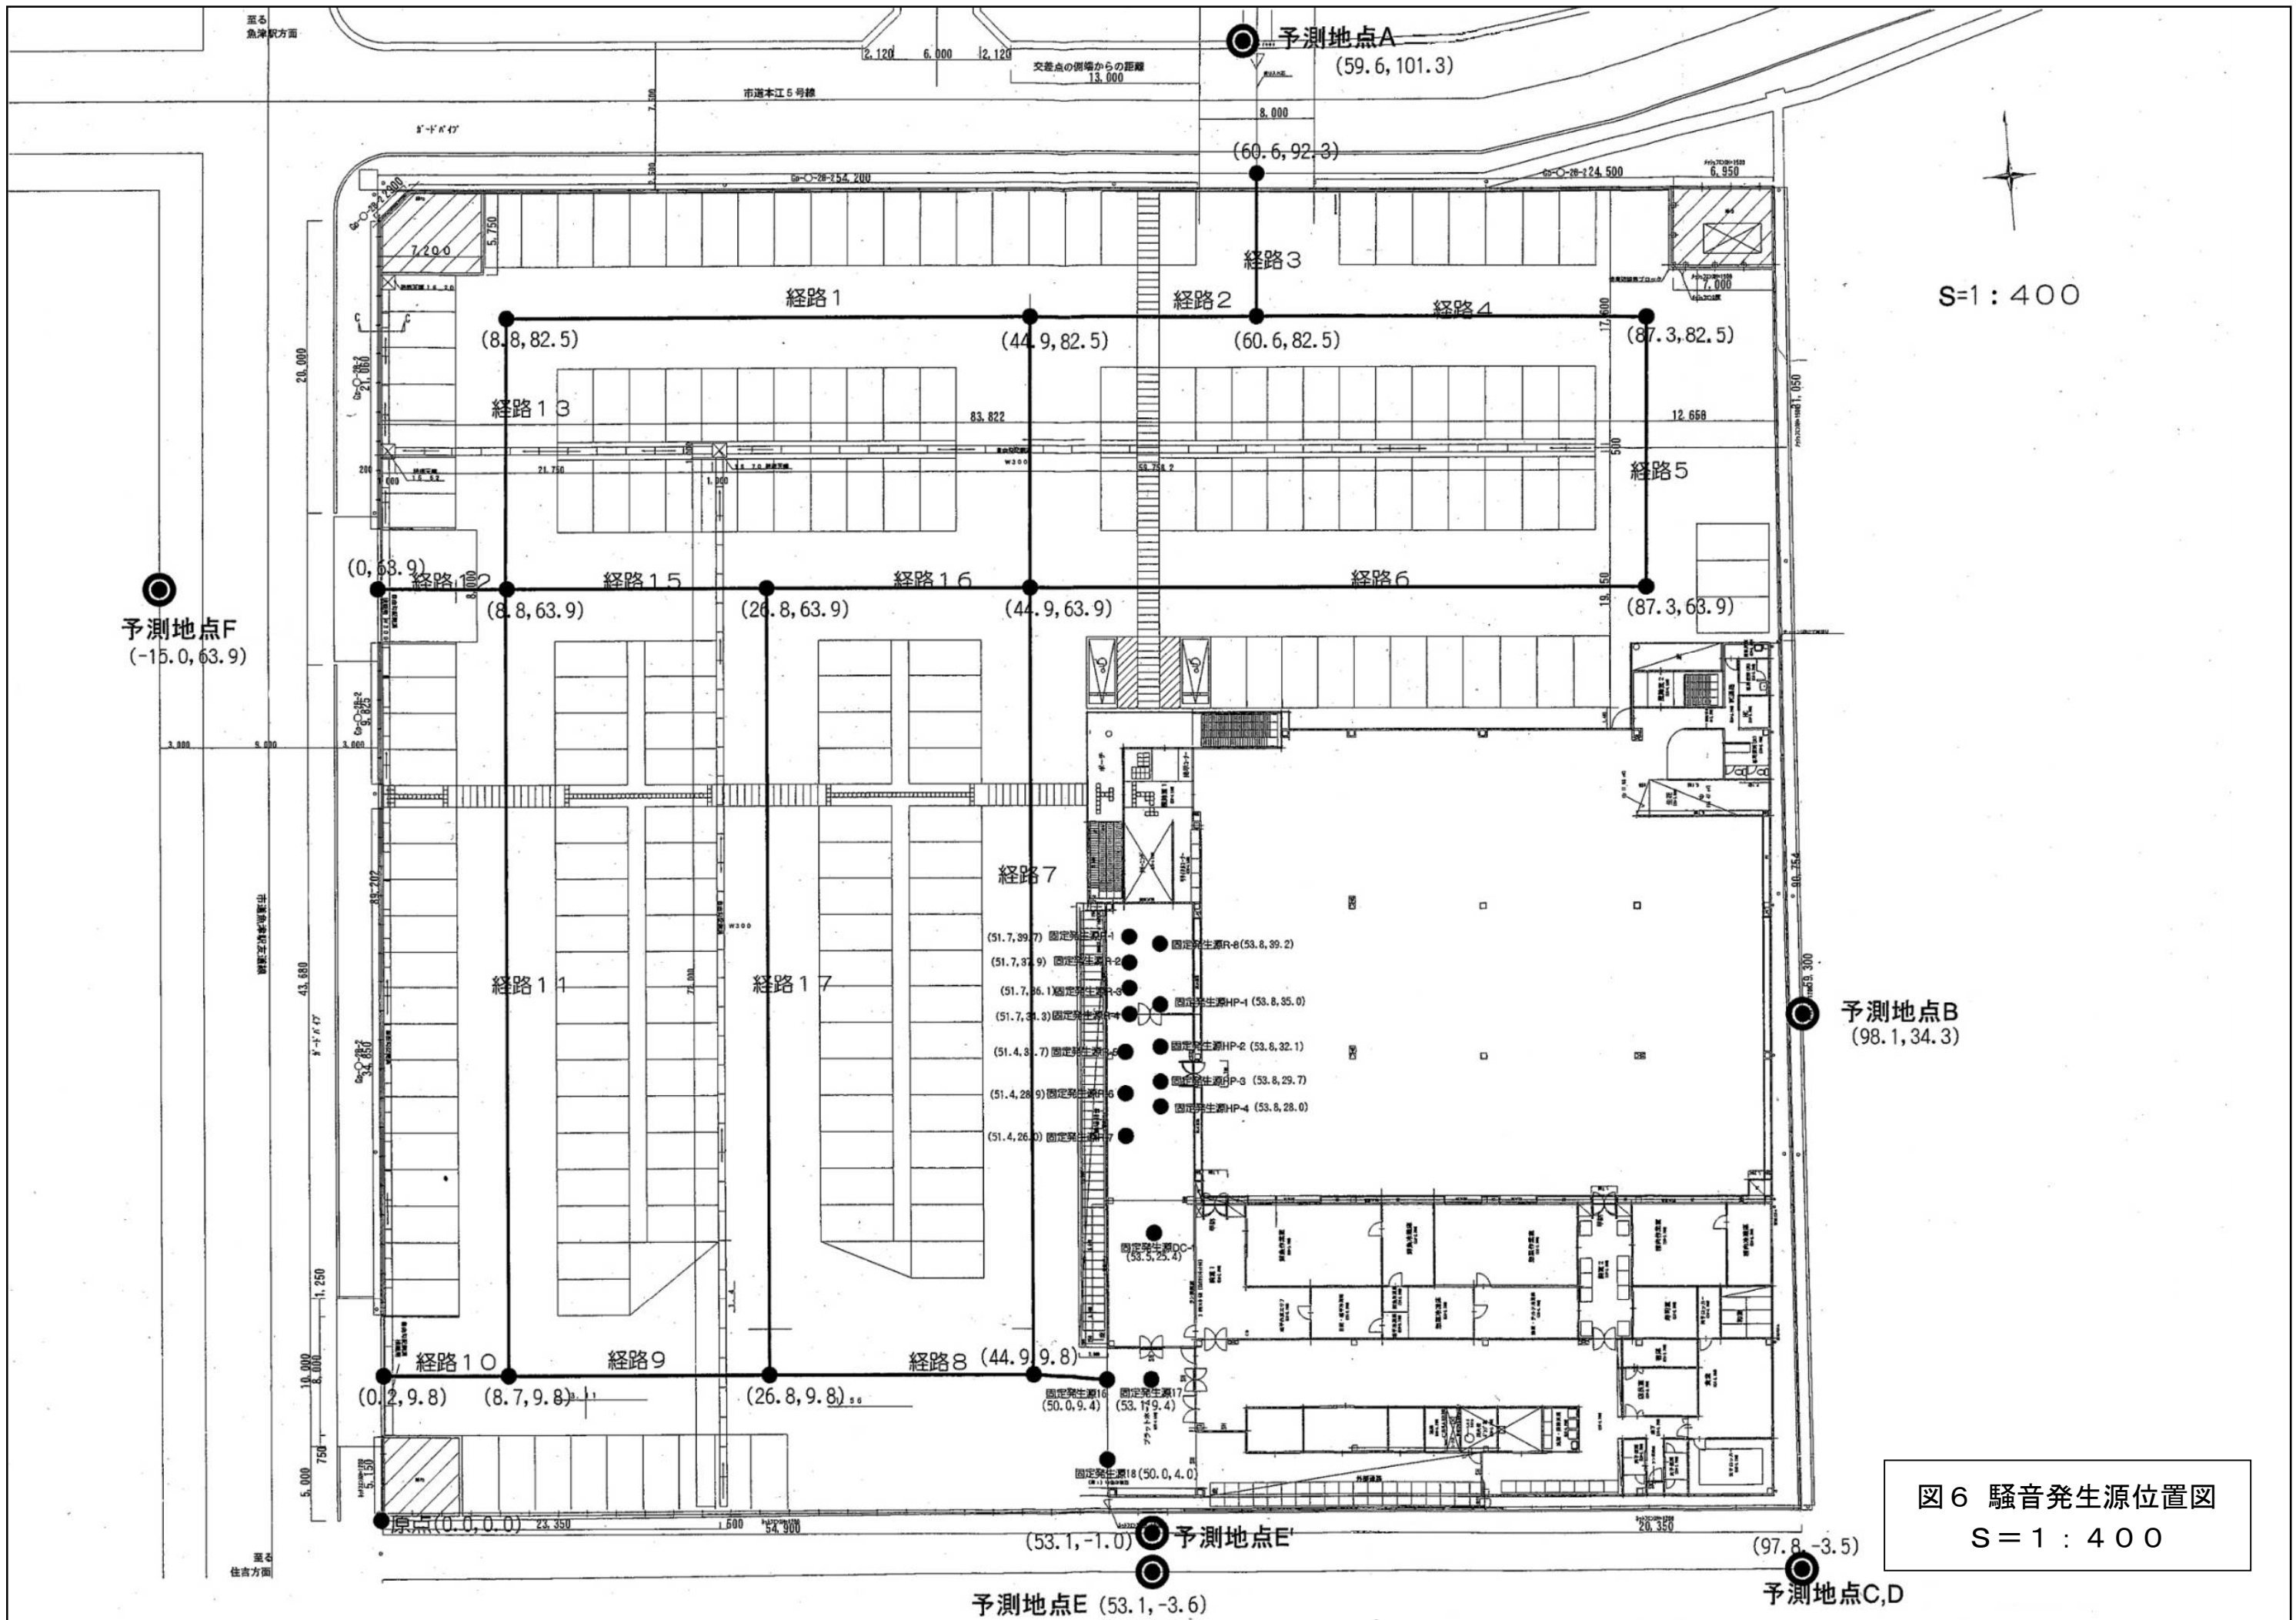


図6 騒音発生源位置図
S = 1 : 400