
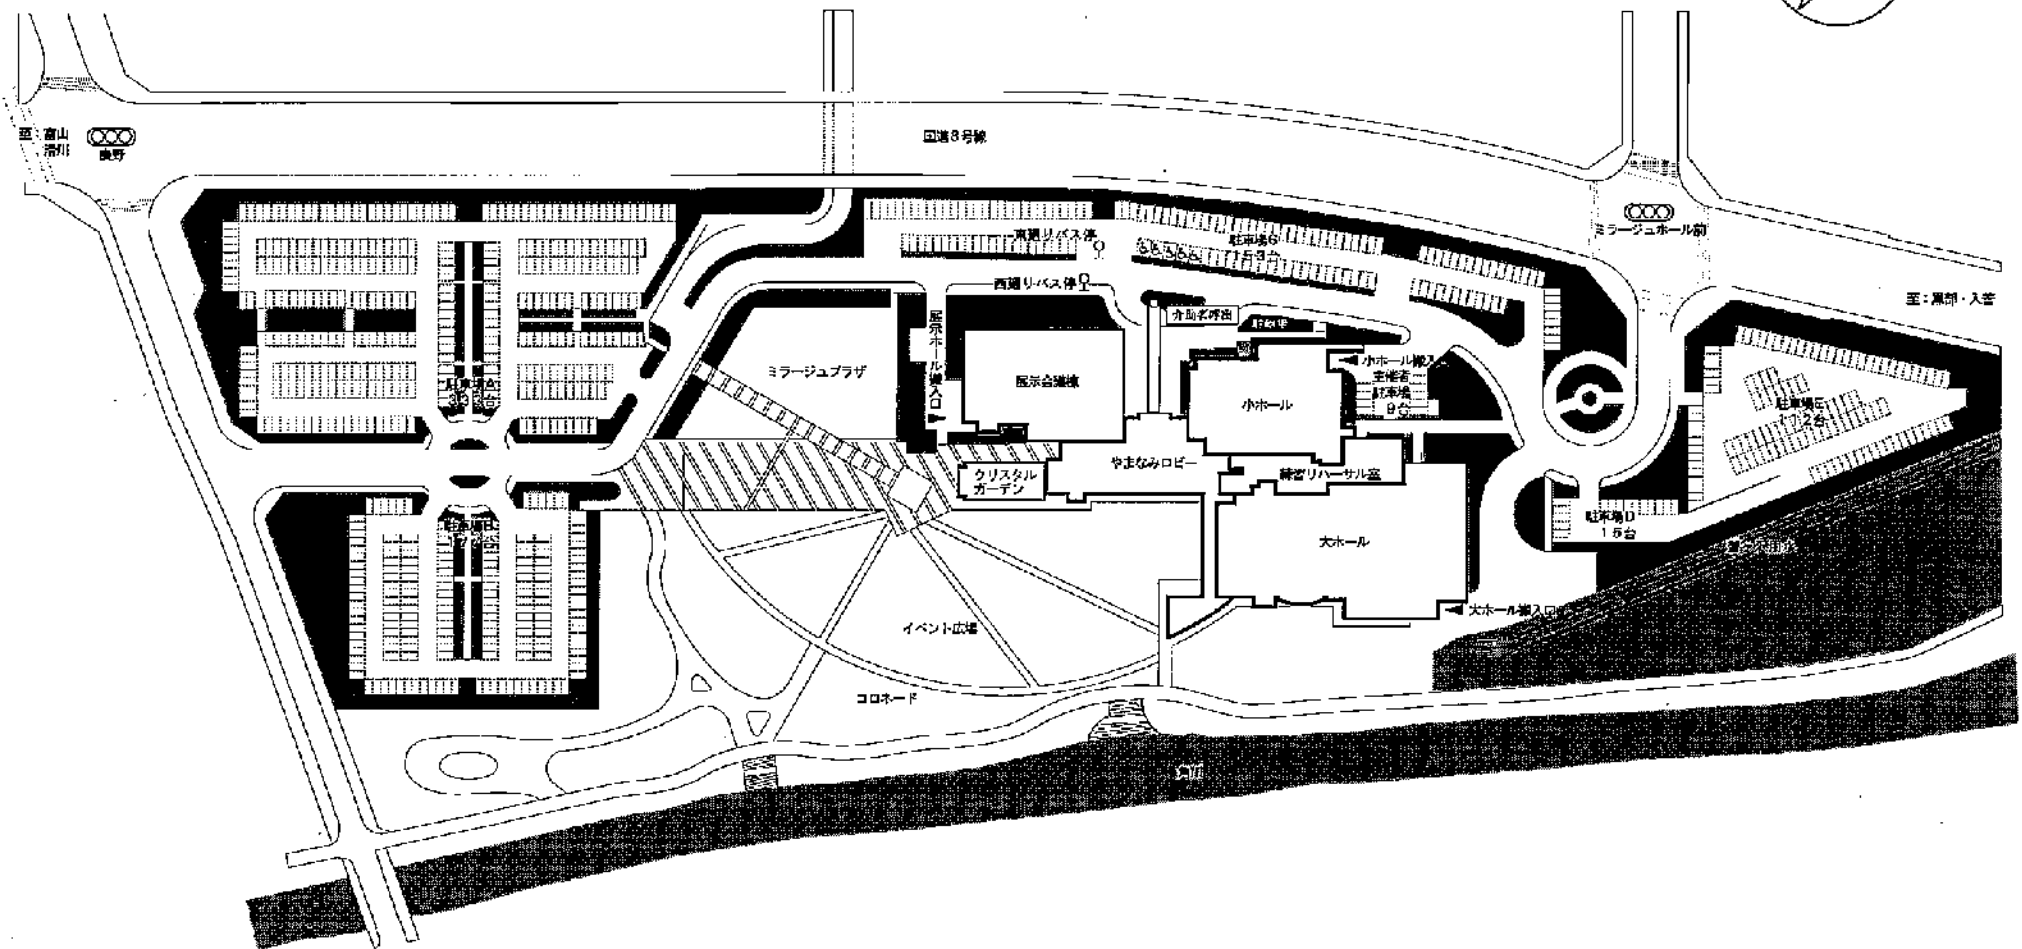


新川文化ホ-ル

敷地平面図



S:1/1500

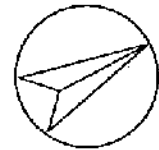

新川文化ホール

1 F

S:1/400

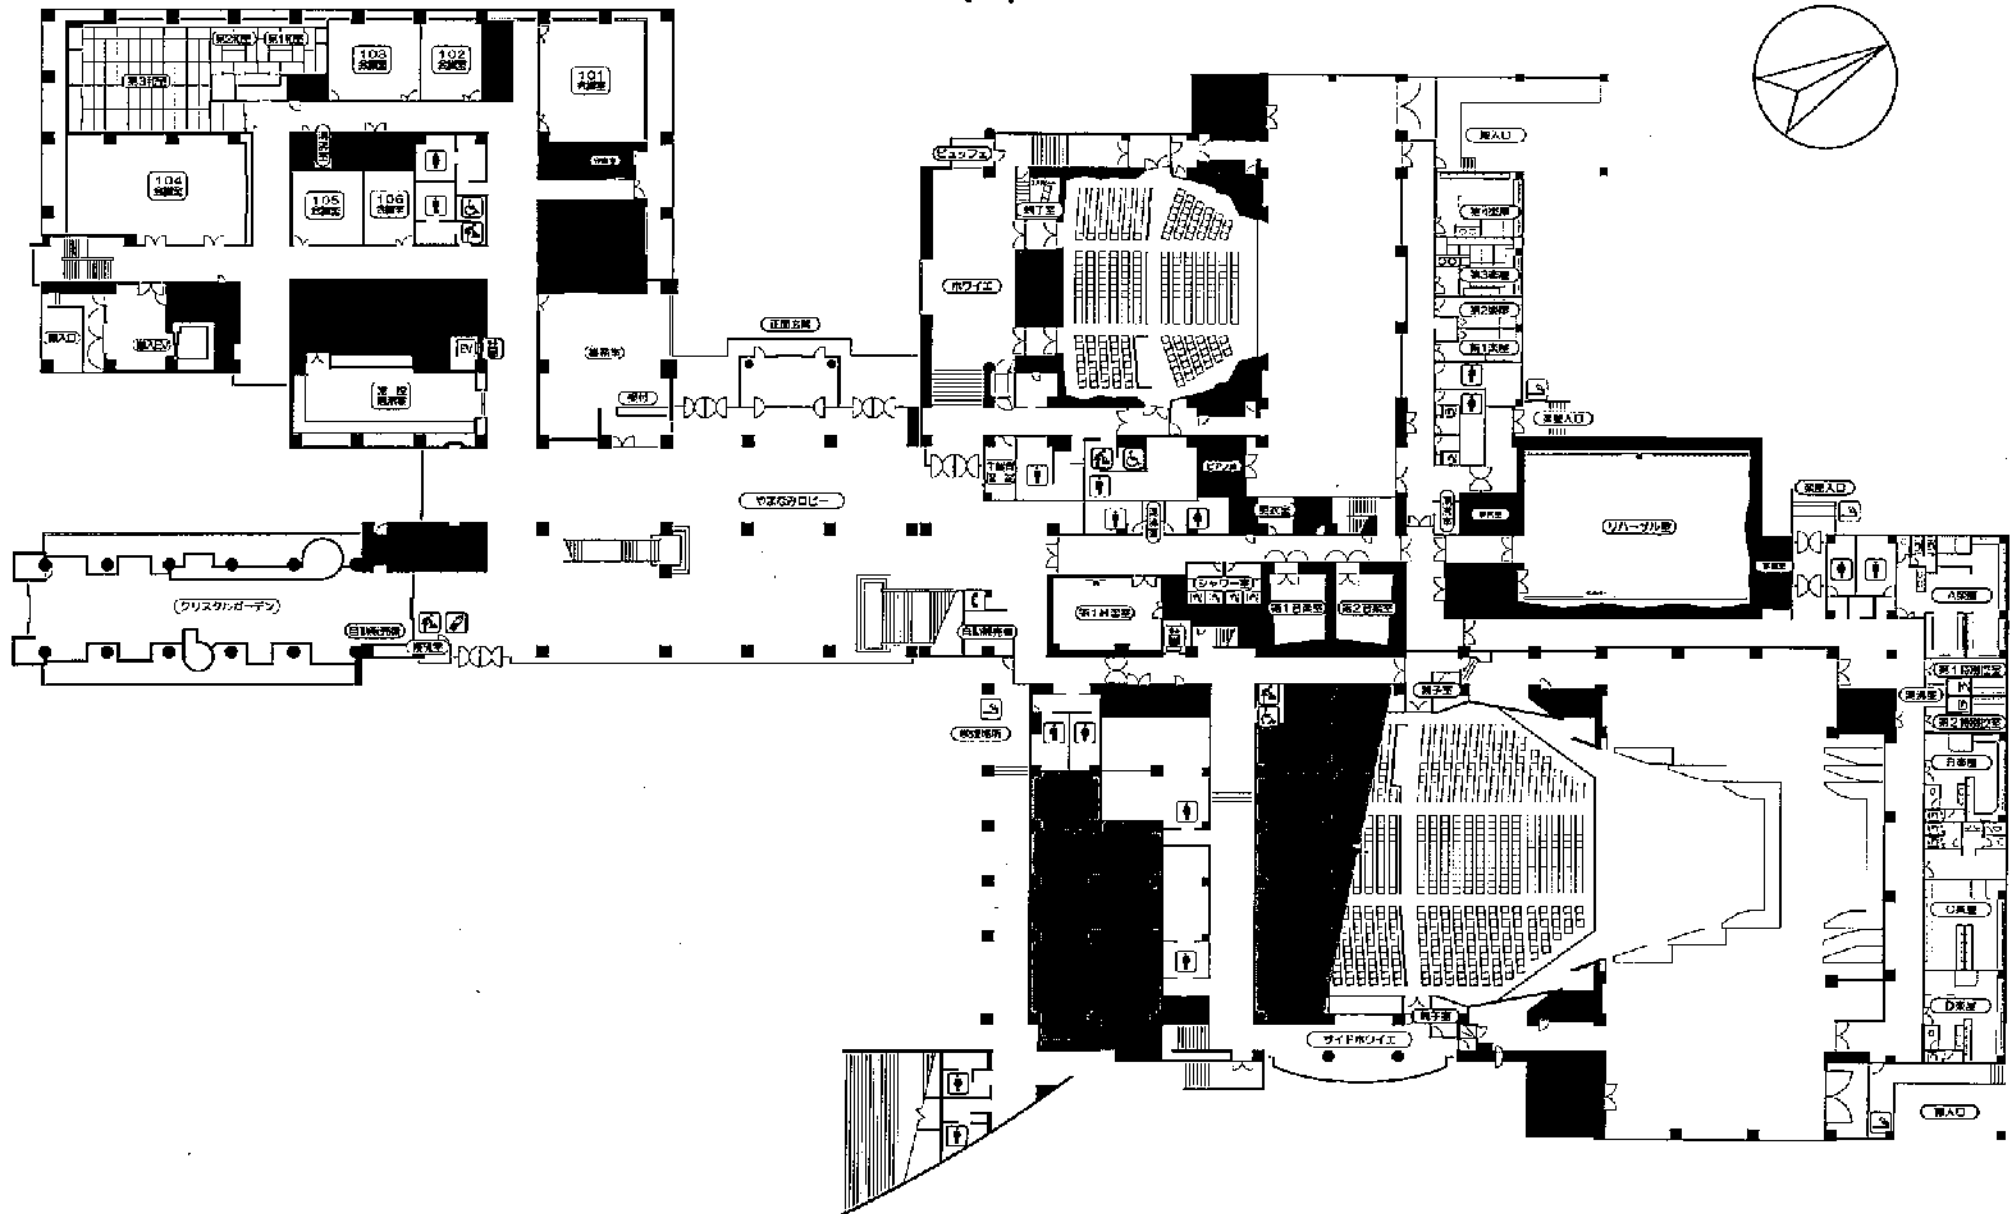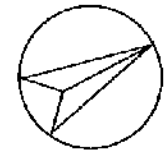

新川文化ホール

2F

S:1/400

