
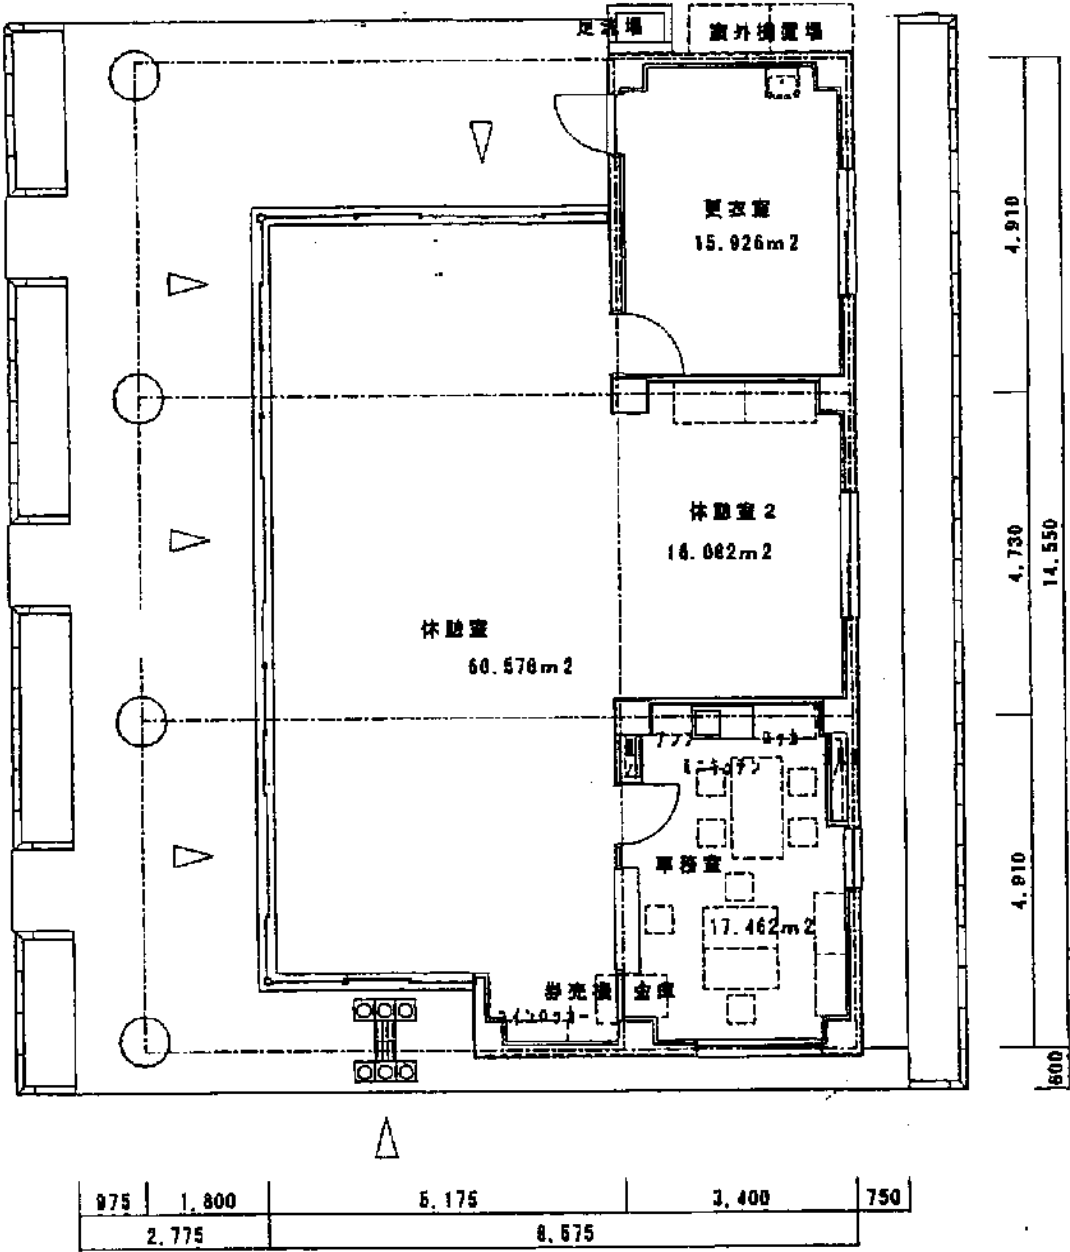


休憩所(旧)平面図

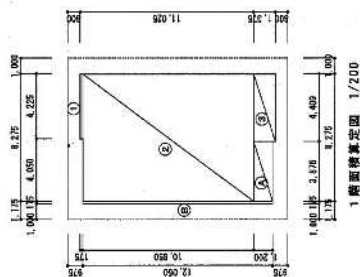


休憩所 110.048m²

休憩所(新)平面図

[illegible]

① $4.225 \times 0.175 = 0.739375$
 ② $8.275 \times 10.850 = 89.78375$
 ③ $4.400 \times 1.375 = 0.060$
 ④ $3.875 \times 1.200 = 4.650$
 ⑤ $0.175 \times 12.050 = 2.10875$

床面積 $1 \sim 3 = 94.5/325 \rightarrow 85.5/m^2$
 地等面積 $1 \sim 8 = 103.331875 \rightarrow 103.33/m^2$

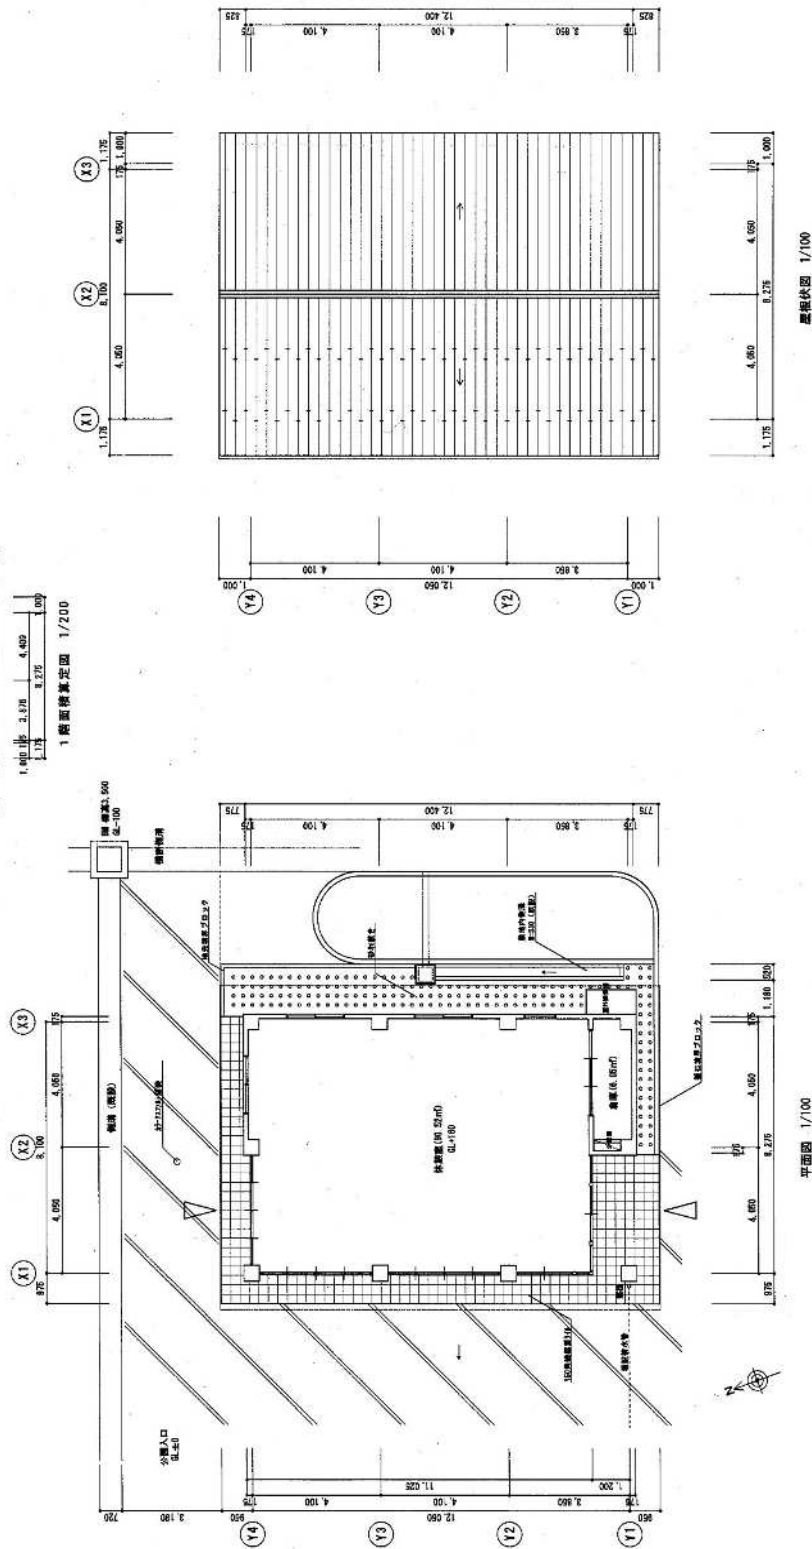

壓樑伏圖 1/100

平面图 1/100